


WINDOW & DOOR SCHEDULE


ALL WINDOWS & DOORS SHALL BE JELD-WEN PREMIUM VINYL WINDOWS OR APPROVED EQUAL. ALL UNITS SHALL BE PROVIDED WITH INSULATED LOW-E GLAZING. ALL OPERABLE UNITS SHALL BE PROVIDED WITH SCREENS. WINDOW SHALL HAVE 6-LITE GRILL PATTERNS FOR UPPER SHASH AND DOOR SHALL HAVE COLONIAL GRILL PATTERN WITH MULTI-POINT LOCKING SYSTEM. WINDOW & DOOR HARDWARE AND JAMB LINER COLORS SHALL BE DETERMINED BY THE DEVELOPER. ALL JAMB DIMENSIONS SHALL BE FIELD VERIFIED BY CONTRACTOR IN FIELD). REFER ALSO TO PROJECT SPECIFICATIONS.

- | | | |
|---|---|---------|
| ① | CASEMENT WINDOW* | PFC3642 |
| ② | CASEMENT WINDOW | PFC3042 |
| ③ | DOUBLE HUNG WINDOW | VDH3657 |
| Ⓡ | REPLACEMENT WINDOW** | |
| Ⓐ | PREMIUM ATLANTIC VINYL SWING PATIO DOOR | 3/0X5/0 |

* VERIFY EGRESS SIZE
**FIELD VERIFY UNIT SIZES AND JAMB REQUIREMENTS FOR EACH WINDOW.

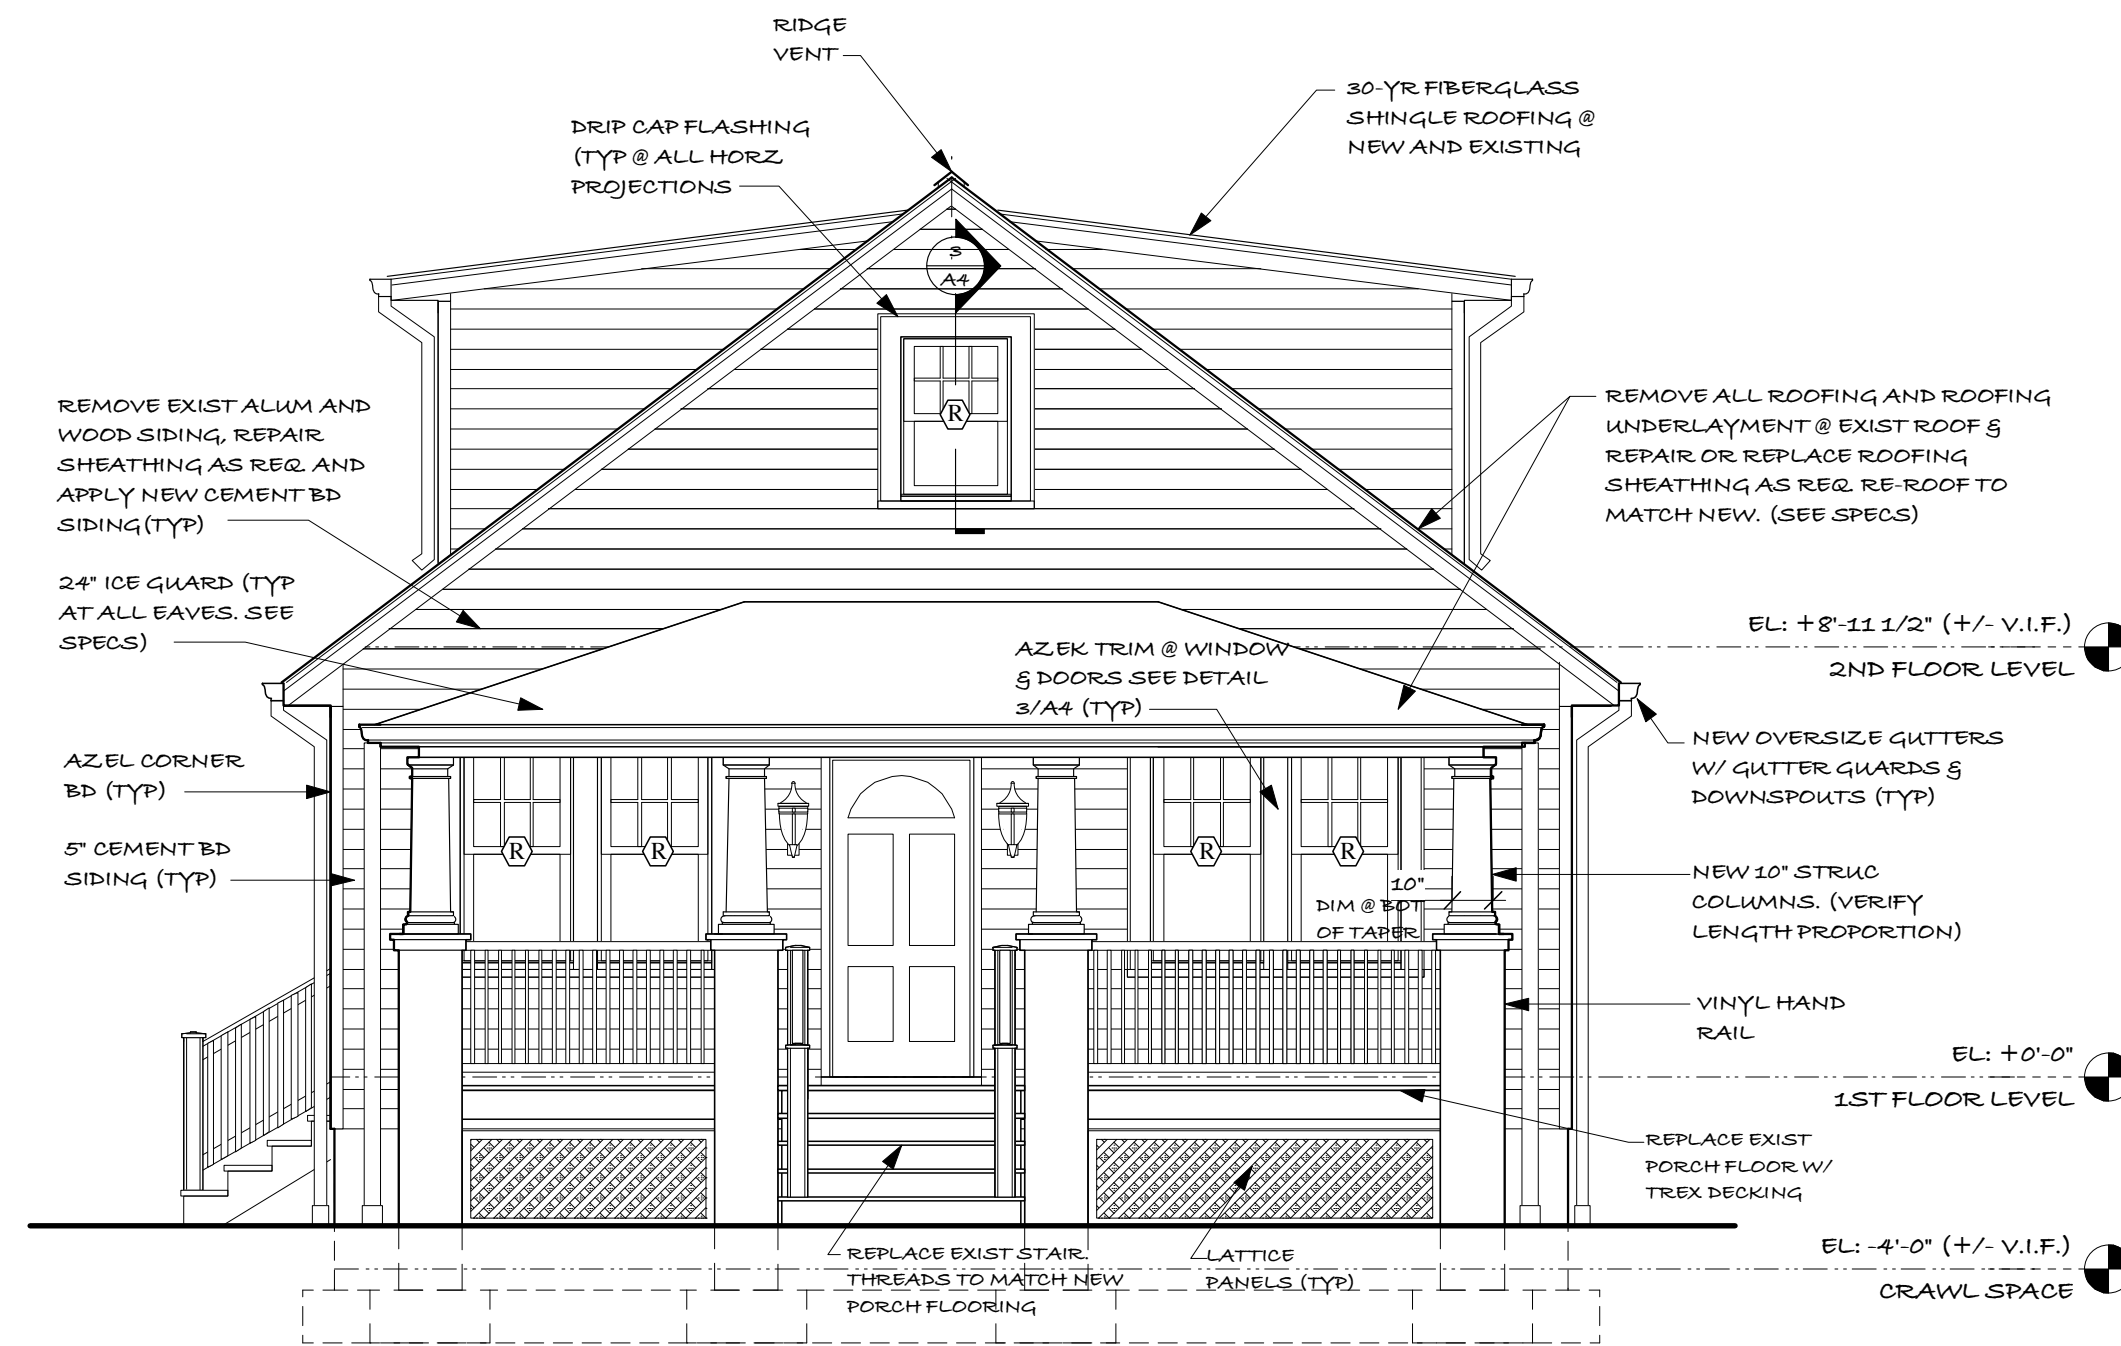

1 FRONT ELEVATION
Scale: 1/4" = 1'-0"

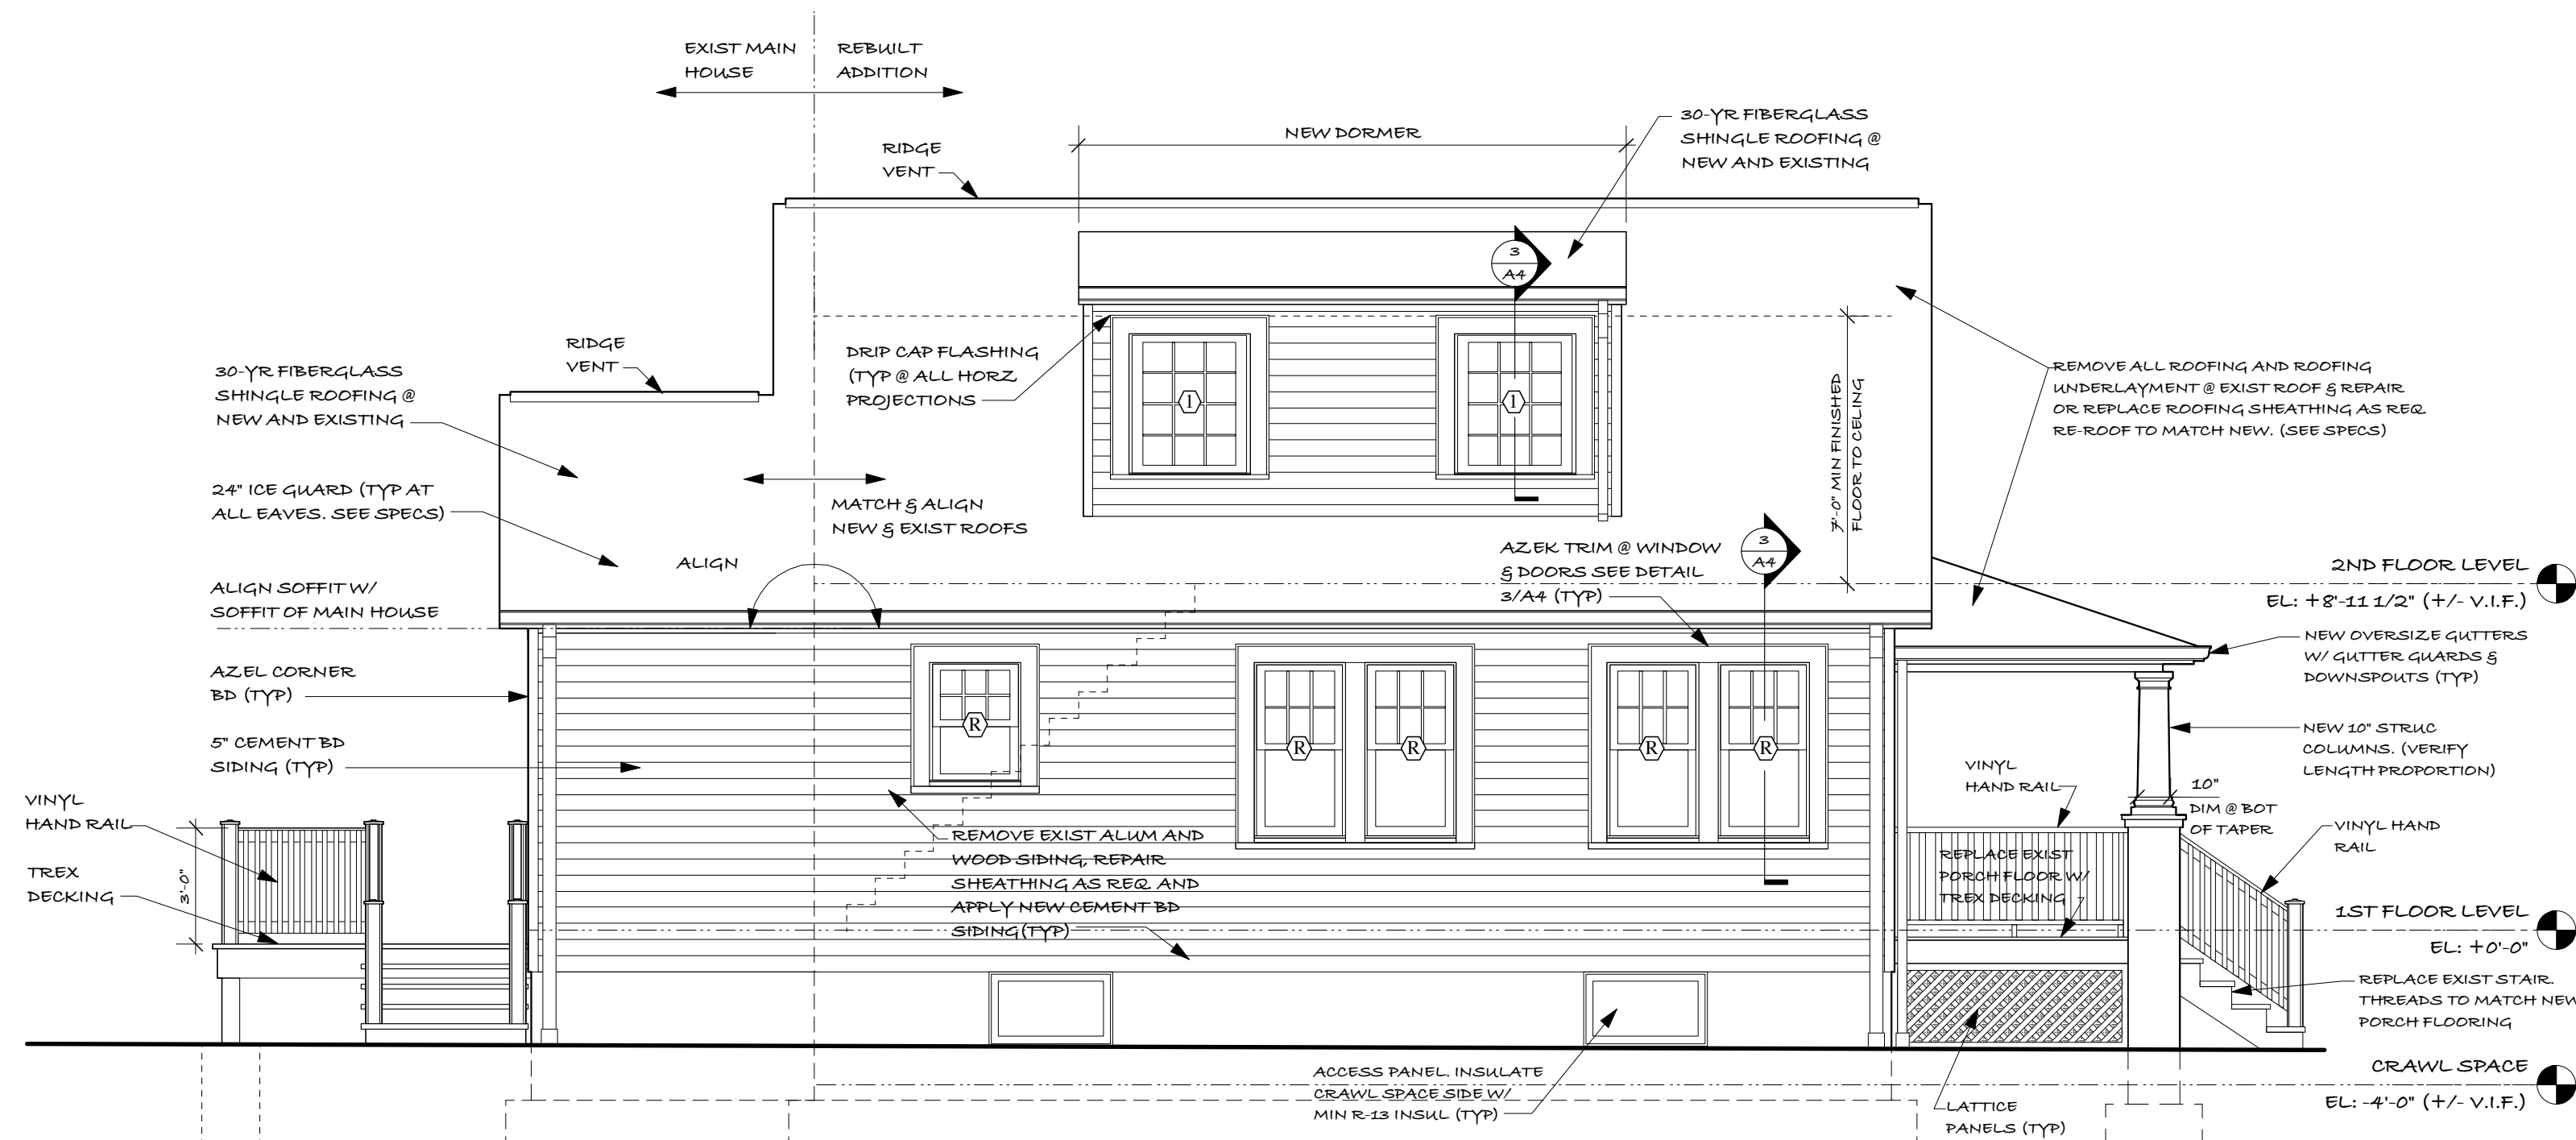

2 LEFT SIDE ELEVATION
Scale: 1/4" = 1'-0"