


REVISIONS:		
NO.	DATE	DESCRIPTION
DRAWN	A.MEHARI	
DESIGNED	HNP	
CHECKED		
THE HOUSING AUTHORITY OF PRINCE GEORGE'S COUNTY GOVERNMENT <b>Approval</b> TITLE _____ DATE _____ TITLE _____ DATE _____		
<b>MODERNIZATION OF HOUSING</b> THE HOUSING AUTHORITY OF PRINCE GEORGE'S COUNTY GOVERNMENT <b>CONTRACT NO.: MD-015-2-9-2000</b> MARYLAND		
SHEET TITLE: <b>COTTAGE CITY GROUND FLOOR PLAN</b> SCALE: AS NOTED		
DATE: FEBRUARY 25, 2000 PROJECT NO.: SAI - 5265 DRAWING NO.: <b>A-3</b>		
SHEET: OF		

S:\PDS\HCD\008\DWG5\A03A-FLP.DWG P11 Feb 25 08:46:35 2000

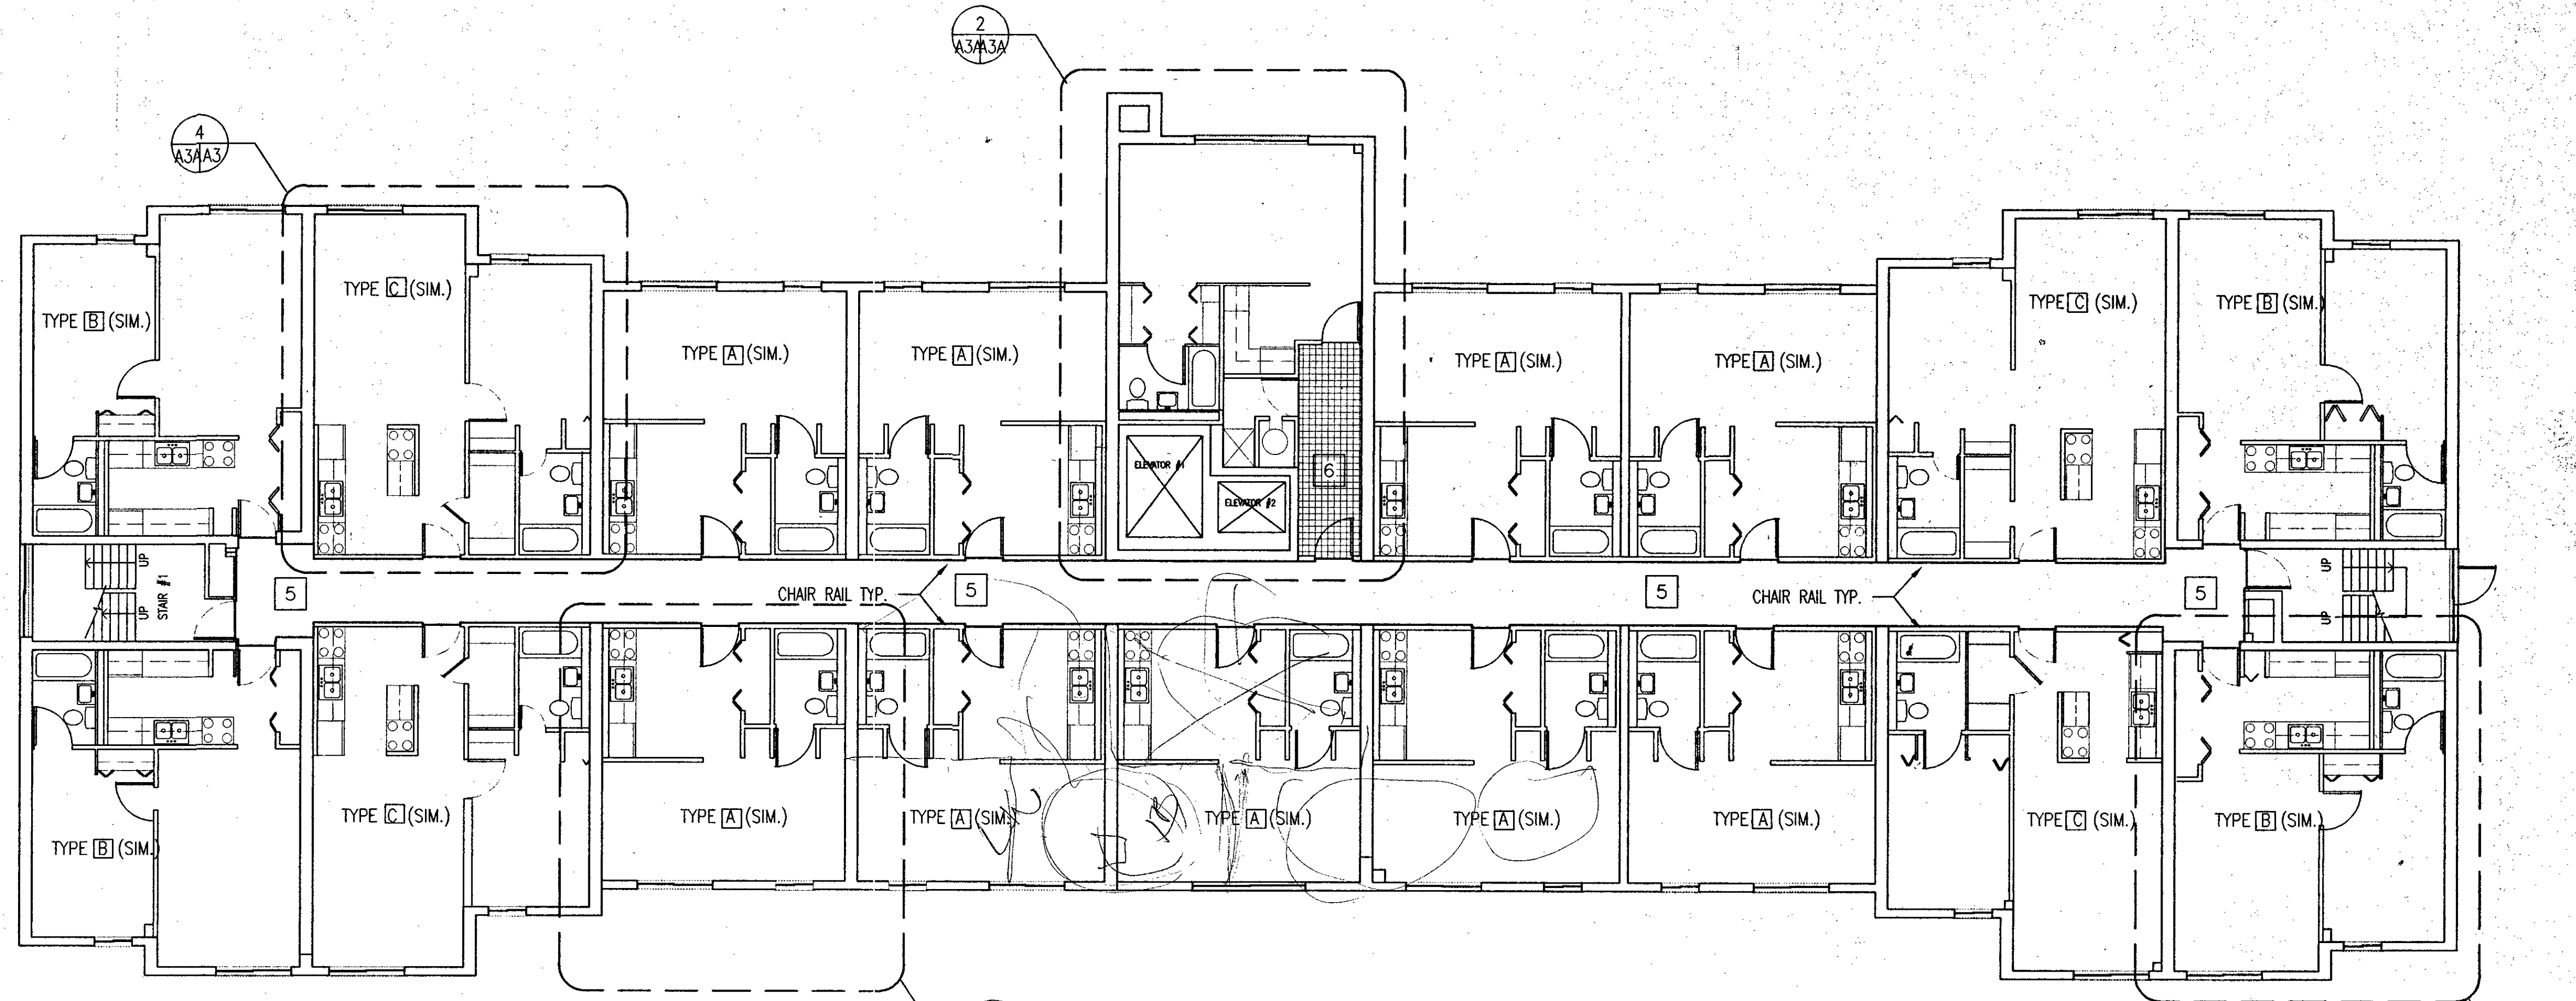


**TYPICAL FLOOR PLAN**

SCALE 1/8" = 1'-0"

**NOTE :**

- 1. SEE FINISH SCHEDULE ON SHEET A-08 FOR REFERENCES.
- 2. SEE WINDOW SCHEDULE ON SHEET A-09 FOR REFERENCES.

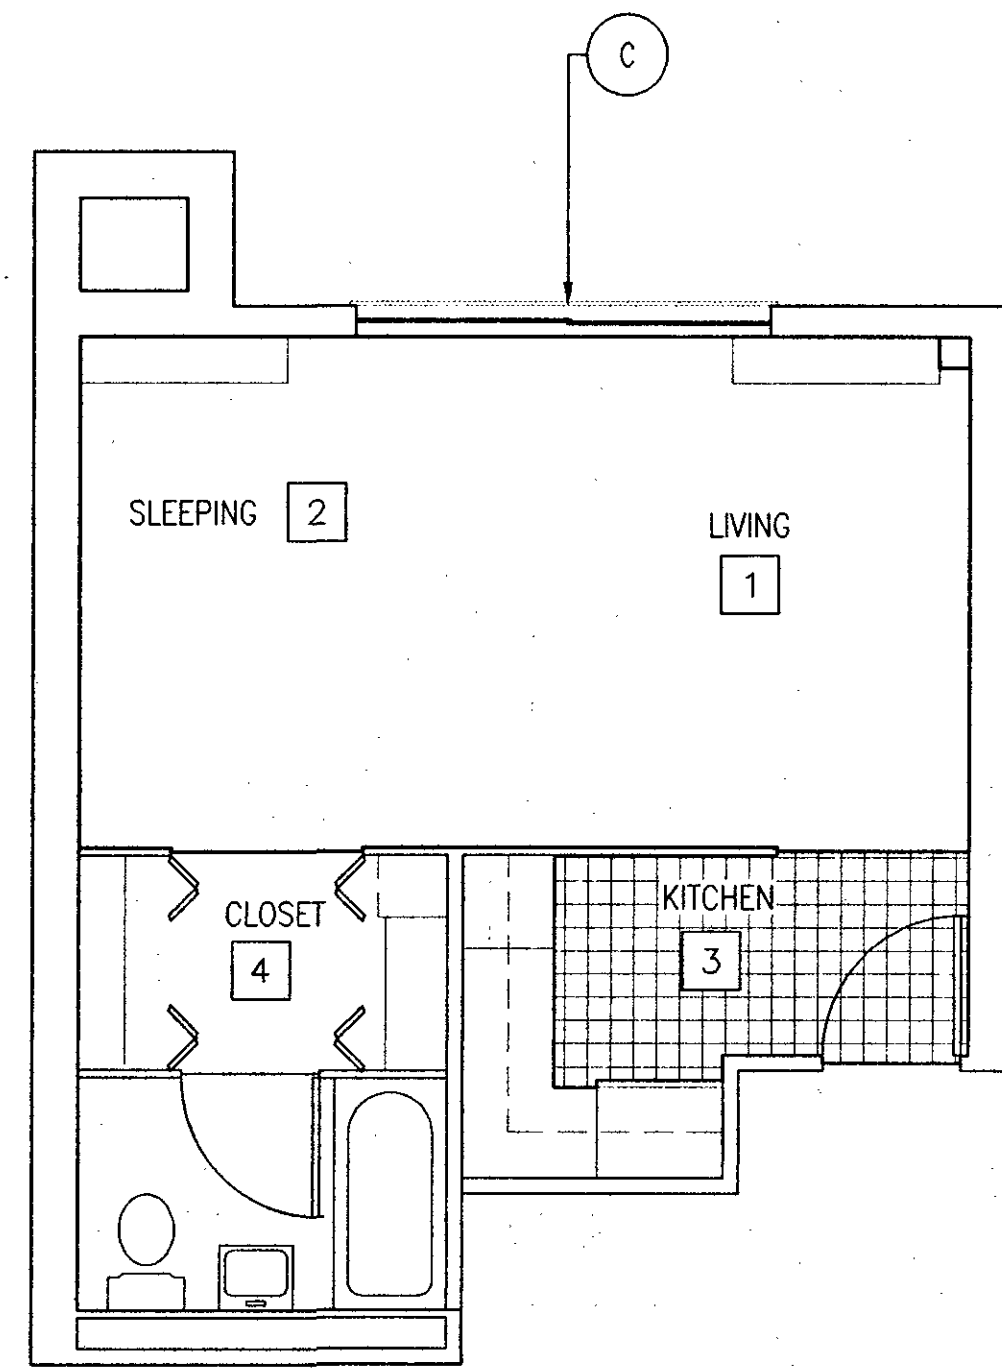


**UNIT TYPE D**

SCALE 1/4" = 1'-0"

REVISIONS:		
NO.	DATE	DESCRIPTION

**SHELADIA Associates, Inc.**  
 Architects, Engineers, Planners  
 15825 Shady Grove Road  
 Rockville, Maryland 20850  
 Phone: (301) 590-3239  
 Fax: (301) 948-7174

DRAWN: A. MEHARI  
 DESIGNED: HNP  
 CHECKED: HNP

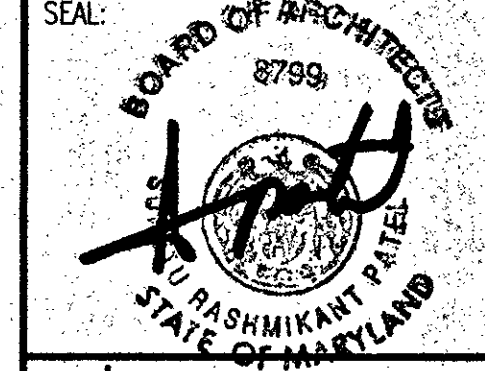

THE HOUSING AUTHORITY OF  
 PRINCE GEORGE'S COUNTY GOVERNMENT  
**Approval**  
 TITLE: \_\_\_\_\_ DATE: \_\_\_\_\_  
 TITLE: \_\_\_\_\_ DATE: \_\_\_\_\_

**MODERNIZATION OF HOUSING**  
 THE HOUSING AUTHORITY OF  
 PRINCE GEORGE'S COUNTY GOVERNMENT  
 CONTRACT NO.: MD-015-2-9-2000  
 MARYLAND

SHEET TITLE:  
**COTTAGE CITY  
 TYPICAL FLOOR  
 PLAN**  
 SCALE: AS NOTED  
 DATE: FEBRUARY 25, 2000  
 PROJECT NO.: SAI - 5265  
 DRAWING NO.  
**A-3A**  
 SHEET: \_\_\_\_\_ OF \_\_\_\_\_