


1 SECOND FLOOR AND PORCH ROOF FRAMING PLAN
 S102 SCALE: 1/4" = 1'-0"

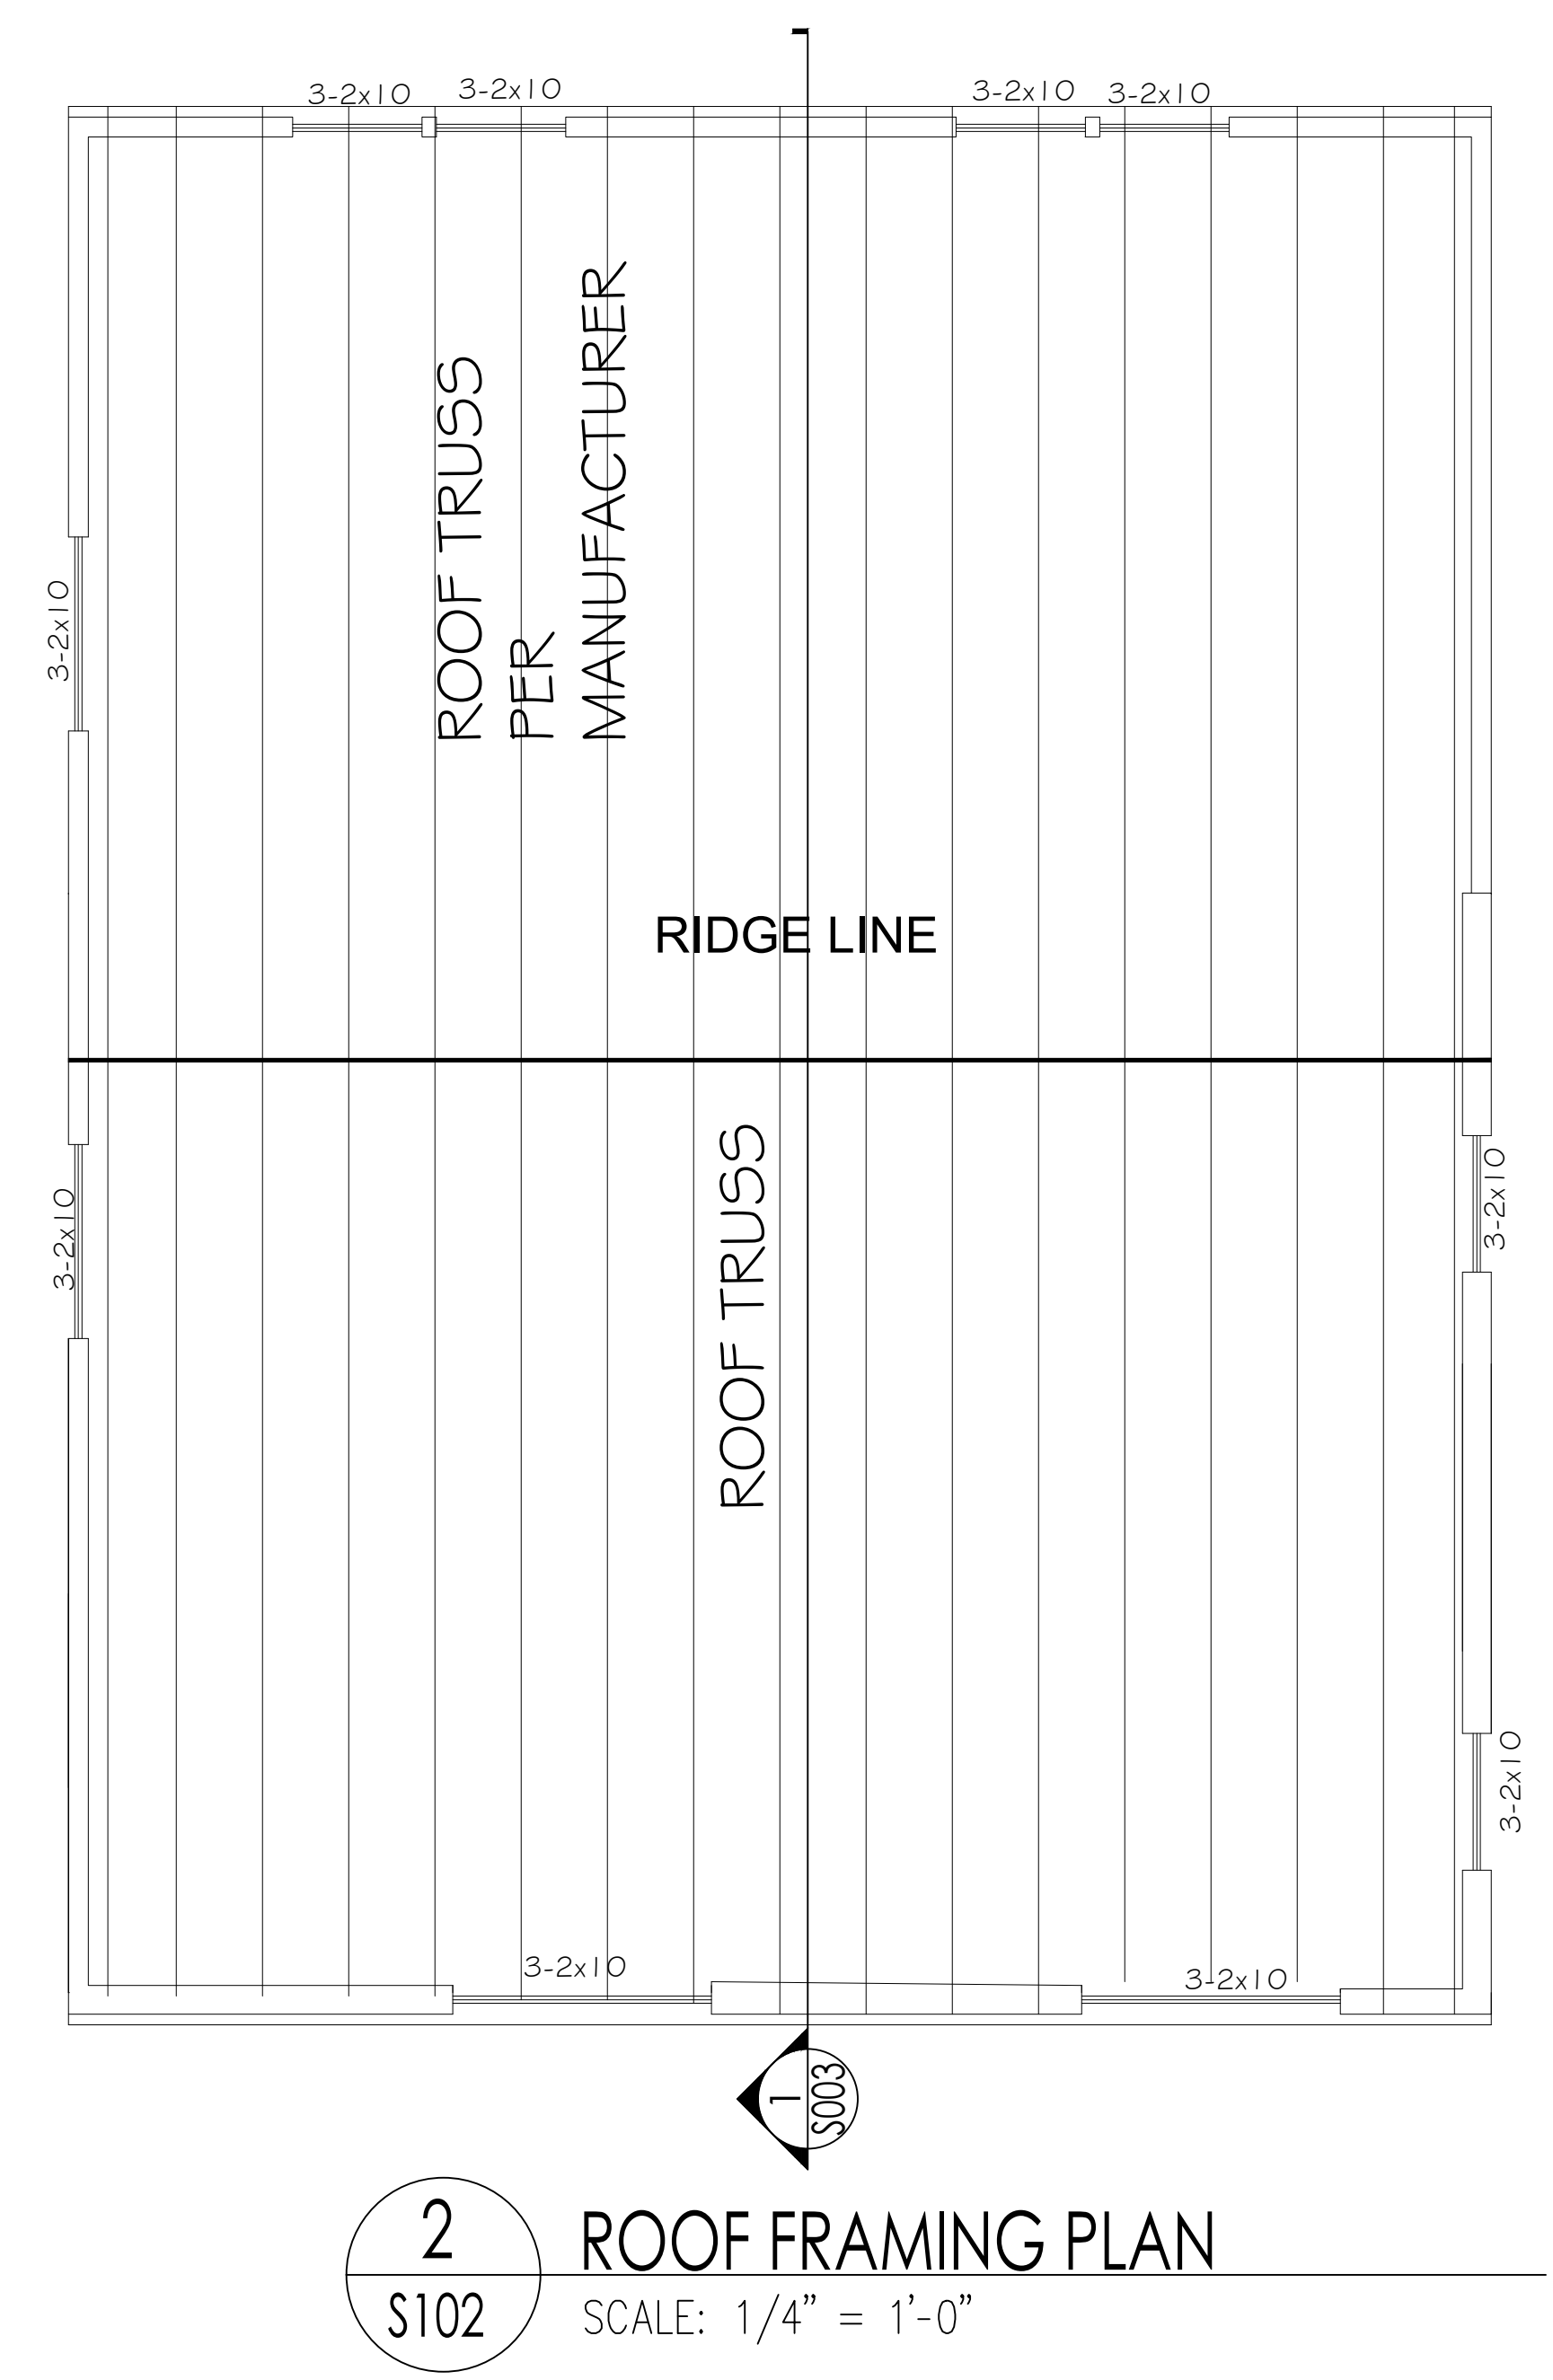

WARNING AND DISCLAIMER

This drawing is intended only to be illustrative of the minimum requirements of applicable County ordinances. It is not to be used as a basis for construction and specifications. PRINCE GEORGES COUNTY, MARYLAND DOES NOT WARRANT OR GUARANTEE IN ANY MANNER OR TO ANY EXTENT THE SUFFICIENCY OF THIS DRAWING. Hereby to whom this drawing is distributed should not rely on it as an acceptable plan or blue print for any structure. PRINCE GEORGES COUNTY, MARYLAND DISCLAIMS ANY AND ALL LIABILITY FOR DAMAGES OR INJURIES, DIRECT OR CONSEQUENTIAL, ARISING OUT OF THE USE OF THIS DRAWING.

CONSULTANT

DESIGN ARCHITECT/ENGINEER
 NAME, ADDRESS AND CONTACT INFORMATION

SEAL

PROJECT

PROJECT DESCRIPTION AND ADDRESS

ISSUE FOR PERMIT	DATE
REVISIONS	DATE

DRAWING TITLE

FRAMING PLANS

DRAWING INFORMATION	
SCALE	****
DATE	****
DRAWN BY	****
PROJECT NUMBER	****
DRAWING NUMBER	S102