

DAISY LANE DRAINAGE IMPROVEMENTS



prince
George's
county

Angela D. Alsobrooks
County Executive



Terry L. Bellamy
DPW&T Director





Prince Georges county MARYLAND

SAMPLE PLAN SHEETS



Angela D. Alsobrooks
County Executive

Terry L. Bellamy
DPW&T Director

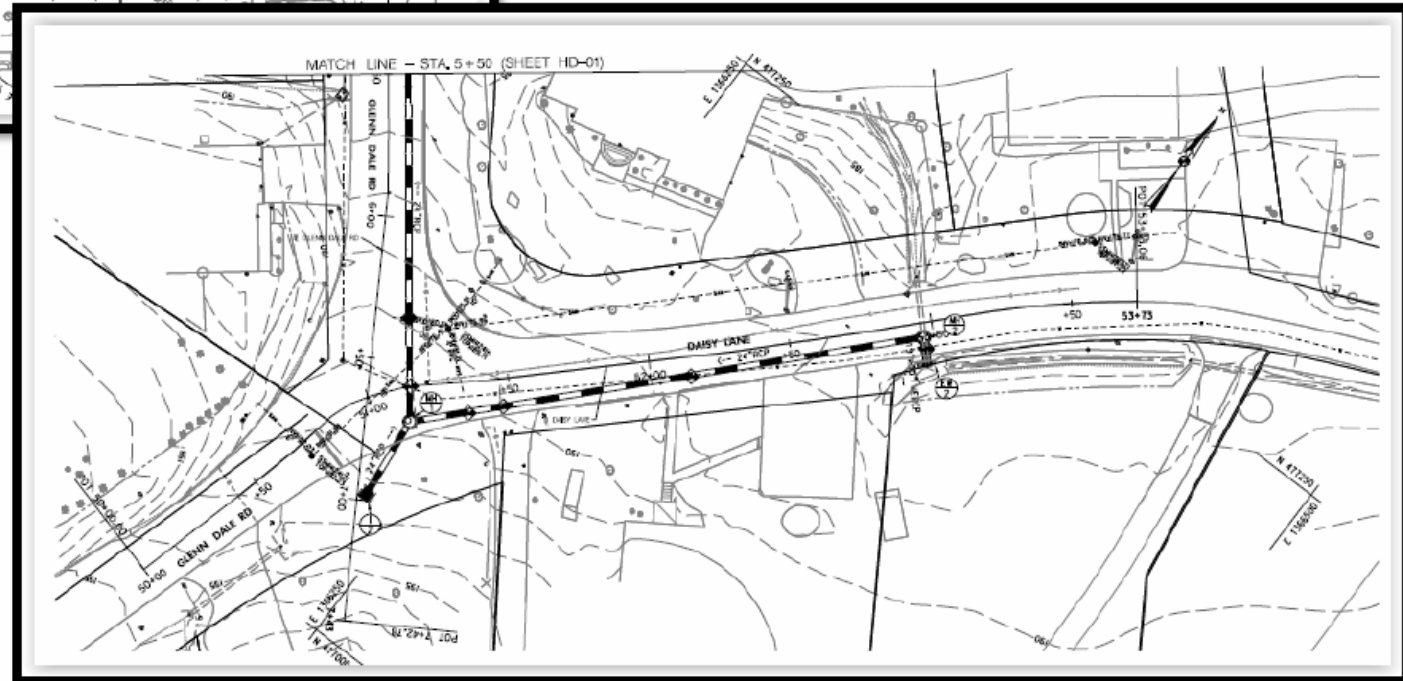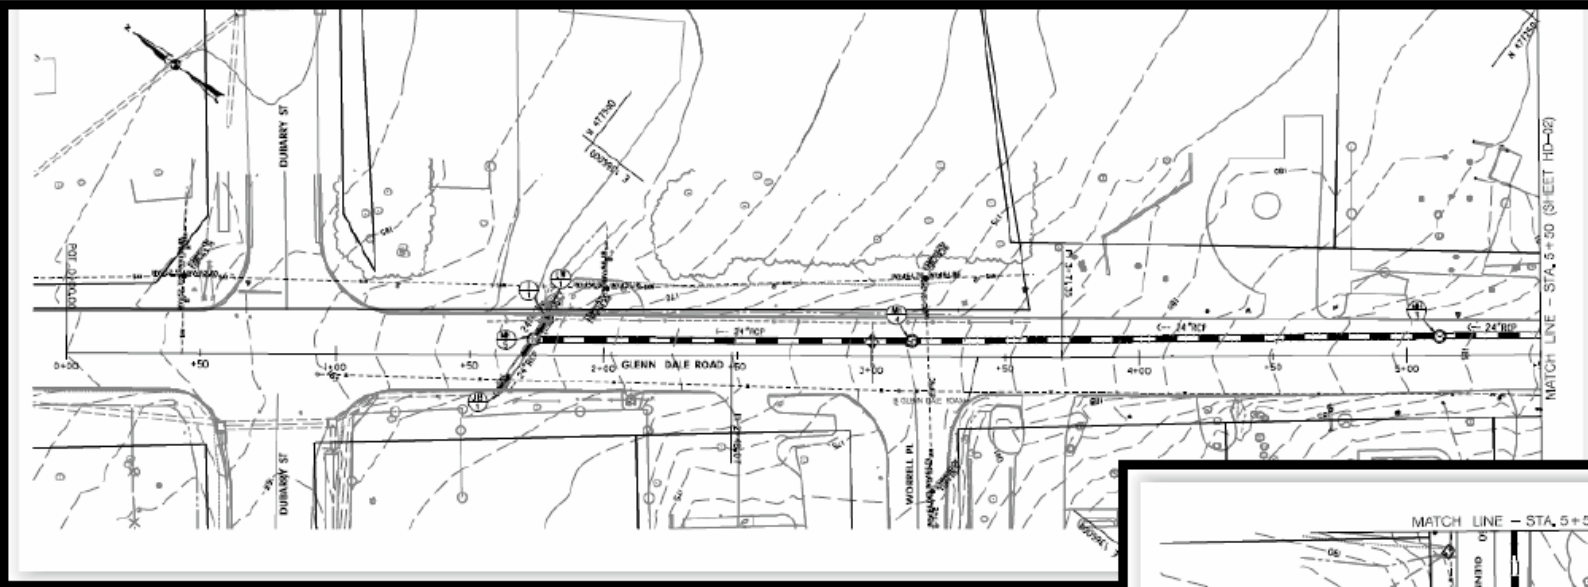

POINTS OF CONTACTS DURING DESIGN:

Charlie Griffith, P.E.
Design Project Manager
Phone: 301-883-5705
Email: CGriffith@co.pg.md.us

POINT OF CONTACT DURING CONSTRUCTION:

Dwight Joseph
Chief, Construction Division
Direct: 301. 883. 5633
Email: djoseph@co.pg.md.us