

F.H.W.A. REGION NO.	STATE	FED. AID PROJ. NO.	SHEET NO.	TOTAL SHEETS
-	MD	SEE TITLE SHEET		23



MOT -

DEPARTMENT OF PUBLIC WORKS
AND TRANSPORTATION

PRINCE GEORGE'S COUNTY, MARYLAND


REHABILITATION OF BRIDGES
P-0160 BOWIE ROAD OVER TRIB. TO PATUXENT RIVER
P-0161 BOWIE ROAD OVER BEAR BRANCH

BOWIE ROAD/LAFAYETTE AVE DETOUR PLAN

SCALE: AS SHOWN

APPROVED _____
DATE _____ For Terry Bellamy, Director, DP&T

DESIGNED: RM	CONTRACT NO.
DRAWN: PJ	PROJECT NO.
CHECKED: KW	FILE NO.
APPROVED: Eric J. Becker, P.E. Chief, Highway and Bridge Design Division	DATE

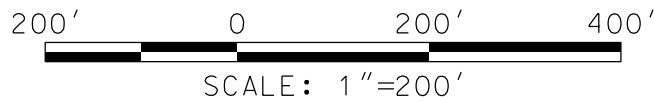

Stantec

6110 FROST PLACE,
LAUREL, MARYLAND 20707
(301) 982-2800
www.stantec.com

WORK AREA

DETOUR ROUTE