

# LARGO AREA CIP ROADWAY PROJECT

---

Lottsford Road (from MD 202 to Largo Dr.), McCormick Drive (full length), St. Joseph's Drive (from Ruby Lockhart Blvd. to MD 202) and Medical Center Way (from I-495 to Lottsford Rd.)



prince  
George's  
county


MARYLAND

Angela D. Alsobrooks  
*County Executive*



Terry L. Bellamy  
*DPW&T Director*



# Largo Area CIP Roadway Project - Lottsford Road from MD 202 to Largo Drive West and McCormick Drive from MD 202 to Lottsford Road

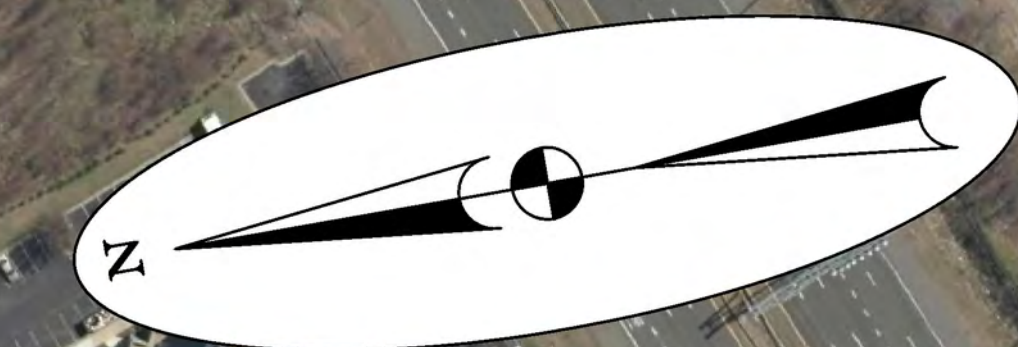

**LEGEND**

PROPOSED LANDSCAPED GRASS MEDIAN	RECONSTRUCT ENTRANCE	RECONSTRUCT ENTRANCE
PROPOSED SHARED USE PATH	POSSIBLE RECONSTRUCT ENTRANCE	RECONSTRUCT ADJACENT RAMP
BIKE LANE	PROPOSED CROSSWALK	RECONSTRUCT CROSSWALK
BUS SHELTER		

Scale: 1" = 100'

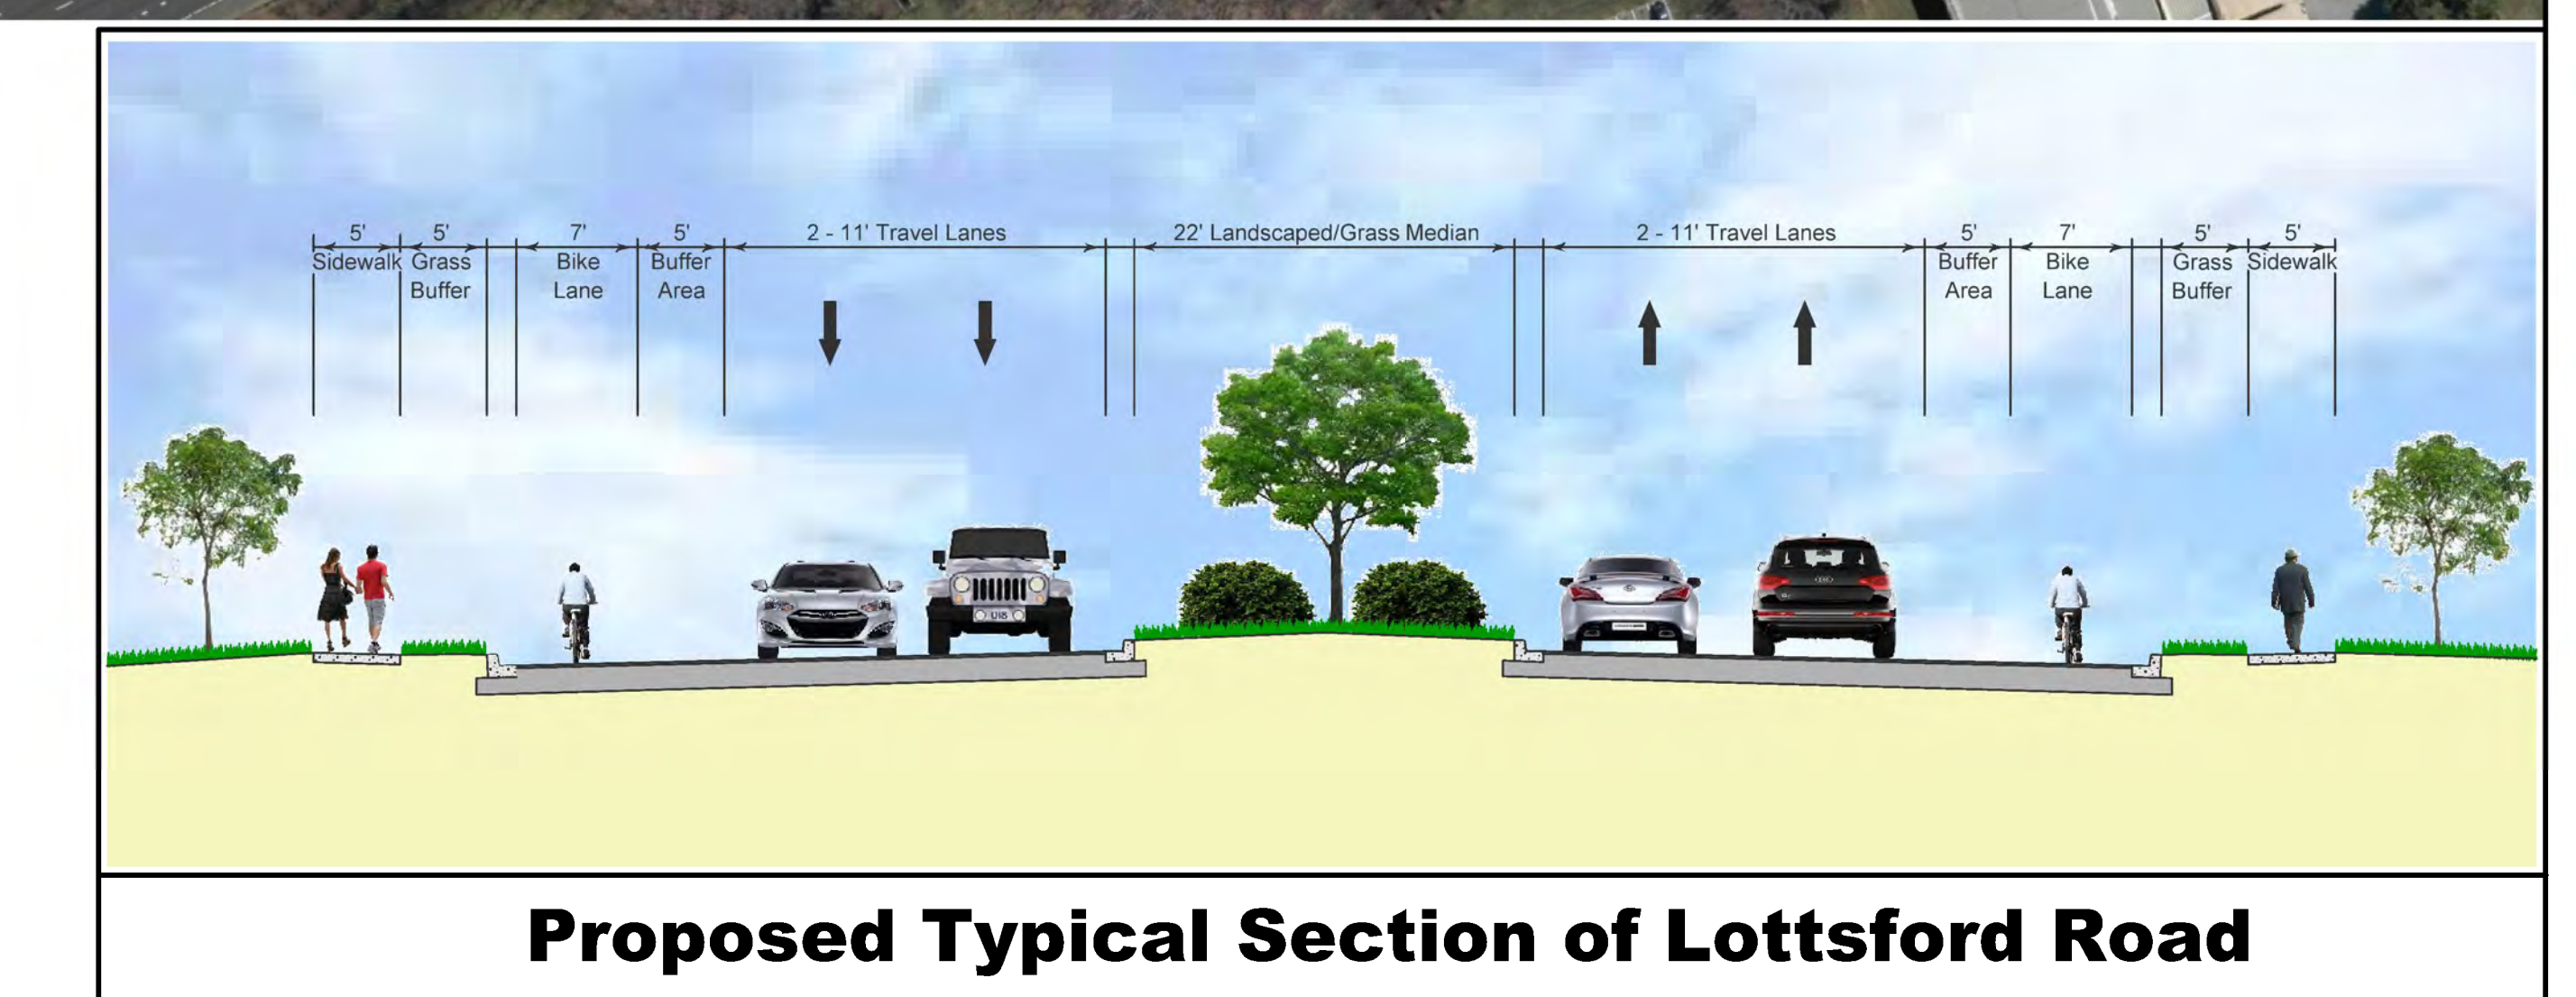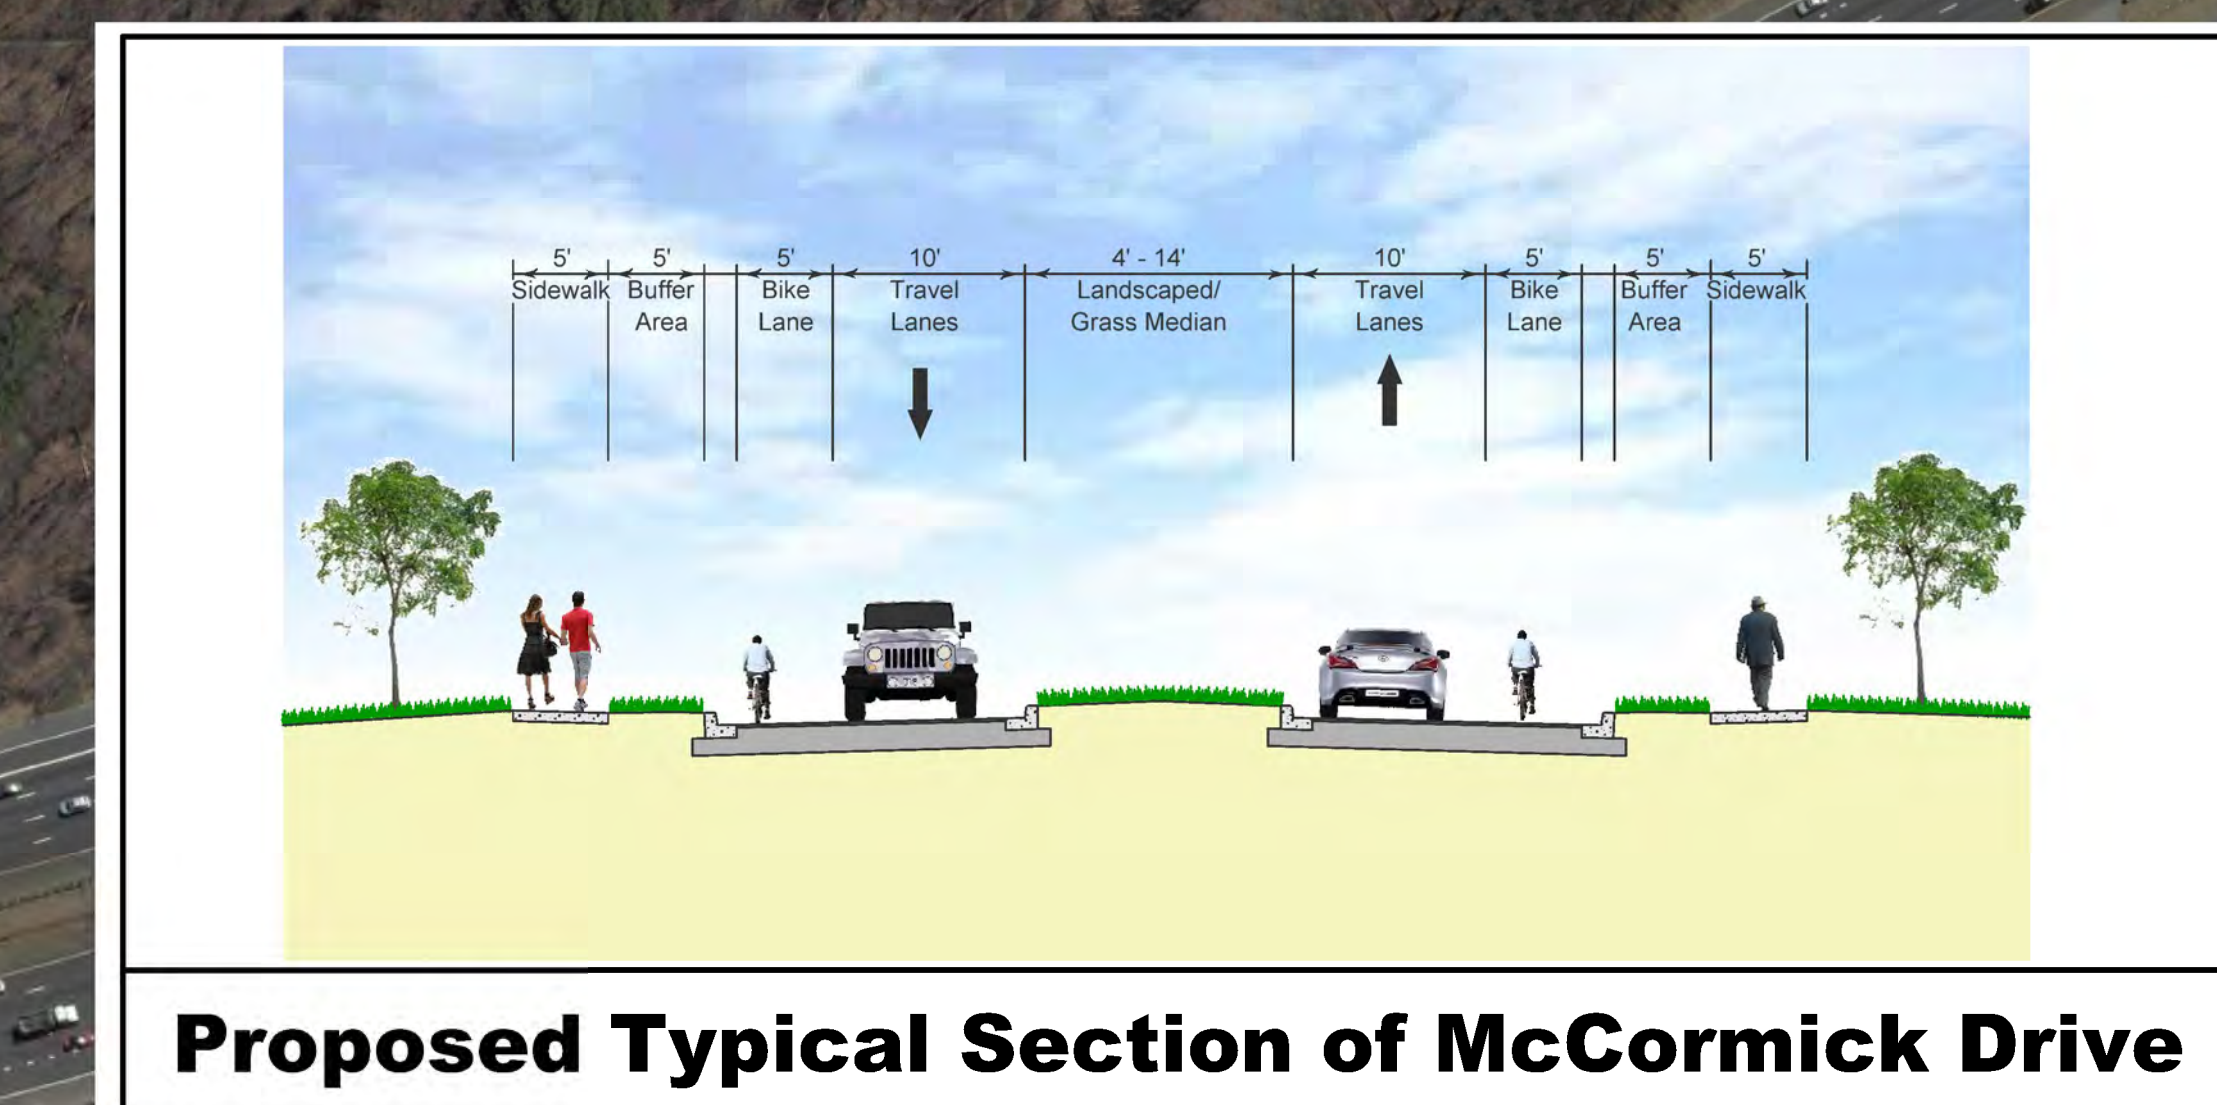

## POINTS OF CONTACTS DURING DESIGN:

**Erv Beckert, P.E.**

Chief, Highway and Bridge Design Division

Mobile: 240.508.9610

Email: [ETBeckert@co.pg.md.us](mailto:ETBeckert@co.pg.md.us)

**Unmesh Patel, P.E.**

Design Project Manager

Mobile: 301.883.5631

Email: [UCPatel@co.pg.md.us](mailto:UCPatel@co.pg.md.us)

## POINT OF CONTACT DURING CONSTRUCTION:

**Dwight Joseph**

Chief, Construction Division

Direct: 301. 883. 5633

Email: [djoseph@co.pg.md.us](mailto:djoseph@co.pg.md.us)