


1
S104 FIRST FLOOR WALL BRACING PLAN
SCALE: 1/4" = 1'-0"

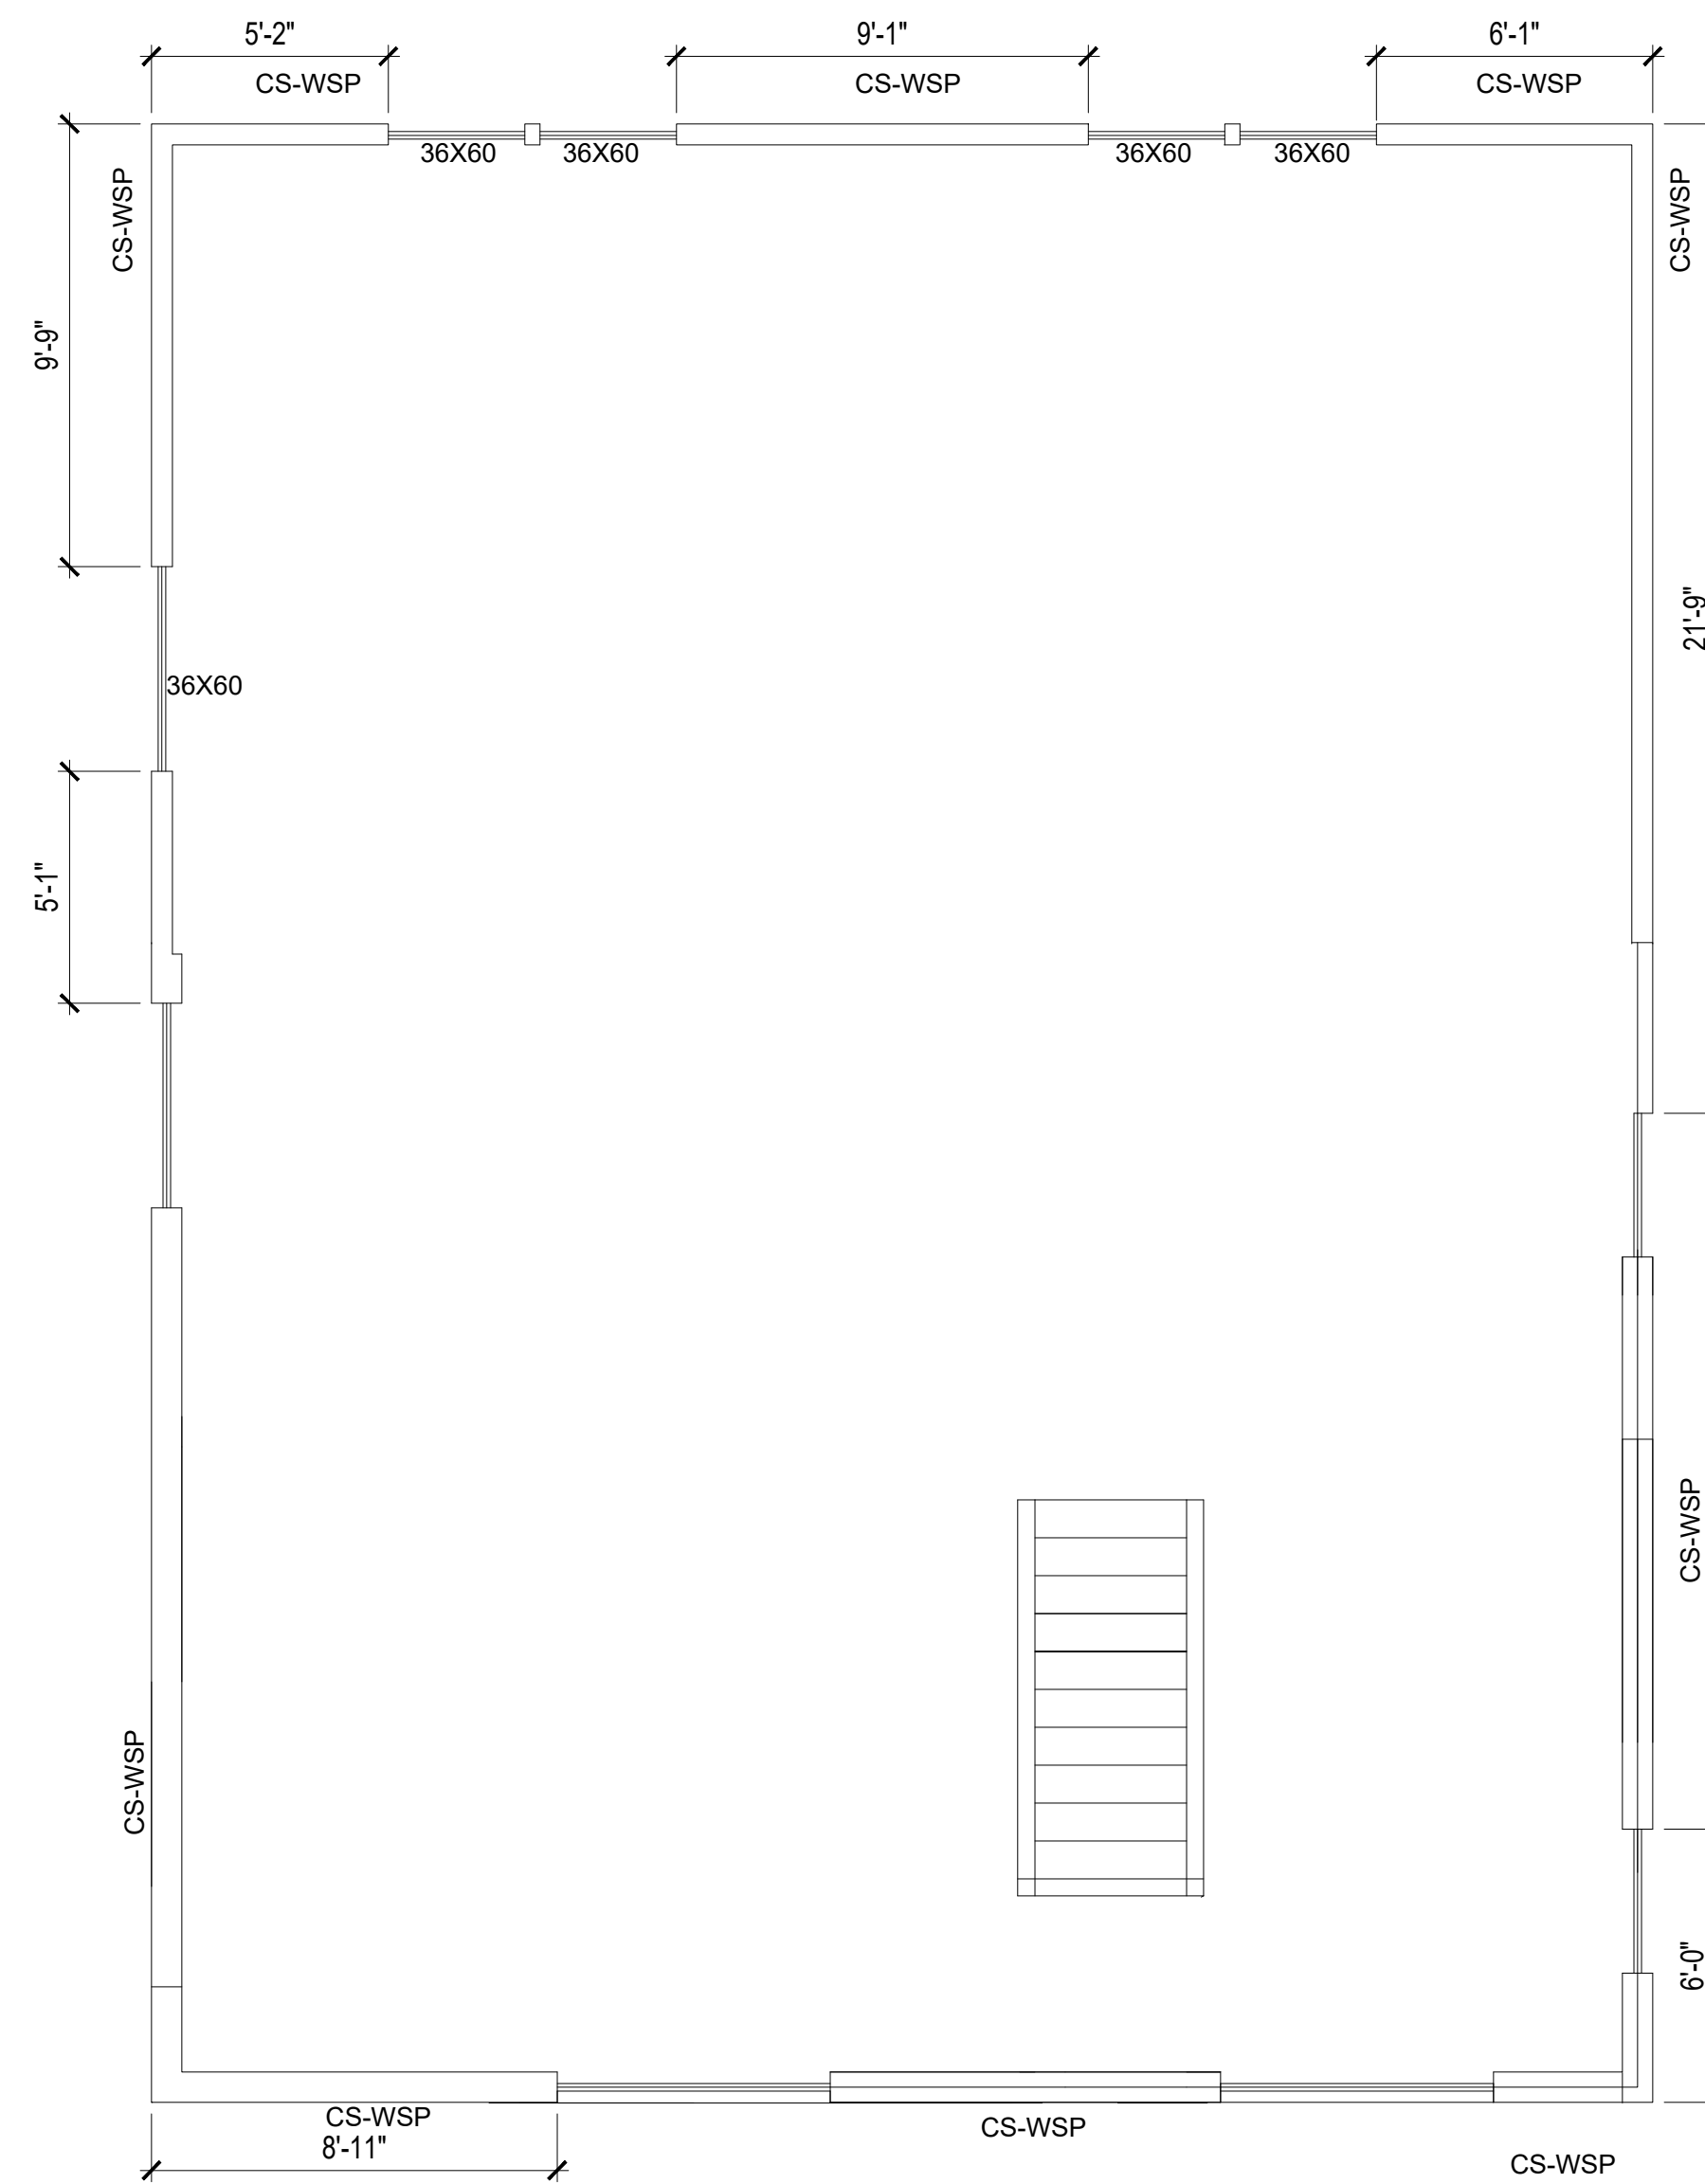

2
S104 SECOND FLOOR WALL BRACING PLAN
SCALE: 1/4" = 1'-0"

WARNING AND DISCLAIMER
 This drawing is intended only to be illustrative of the minimum requirements of applicable County ordinances. It is not to be used for any other purpose and applications. PRINCE GEORGES COUNTY, MARYLAND DOES NOT WARRANT OR GUARANTEE IN ANY MANNER OR TO ANY EXTENT THE SUFFICIENCY OF THIS DRAWING. Persons to whom this drawing is distributed should not rely on it as an acceptable plan or blue print for any structure. PRINCE GEORGES COUNTY, MARYLAND DISCLAIMS ANY AND ALL LIABILITY FOR DAMAGES OR INJURIES, DIRECT OR CONSEQUENTIAL, ARISING OUT OF THE USE OF THIS DRAWING.

CONSULTANT

DESIGN ARCHITECT/
ENGINEER
NAME, ADDRESS
AND CONTACT
INFORMATION

SEAL

PROJECT

PROJECT DESCRIPTION
AND ADDRESS

ISSUE FOR PERMIT	DATE
REVISIONS	DATE

DRAWING TITLE

WALL BRACING
PLANS

DRAWING INFORMATION

SCALE	****
DATE	****
DRAWN BY	****
PROJECT NUMBER	****

S104

DRAWING NUMBER