

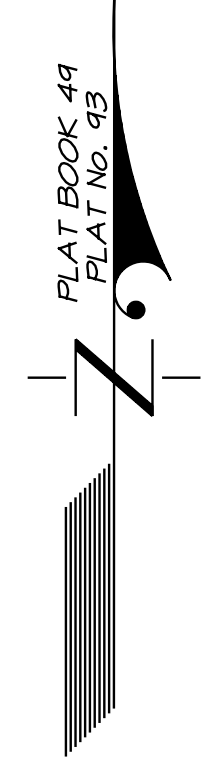
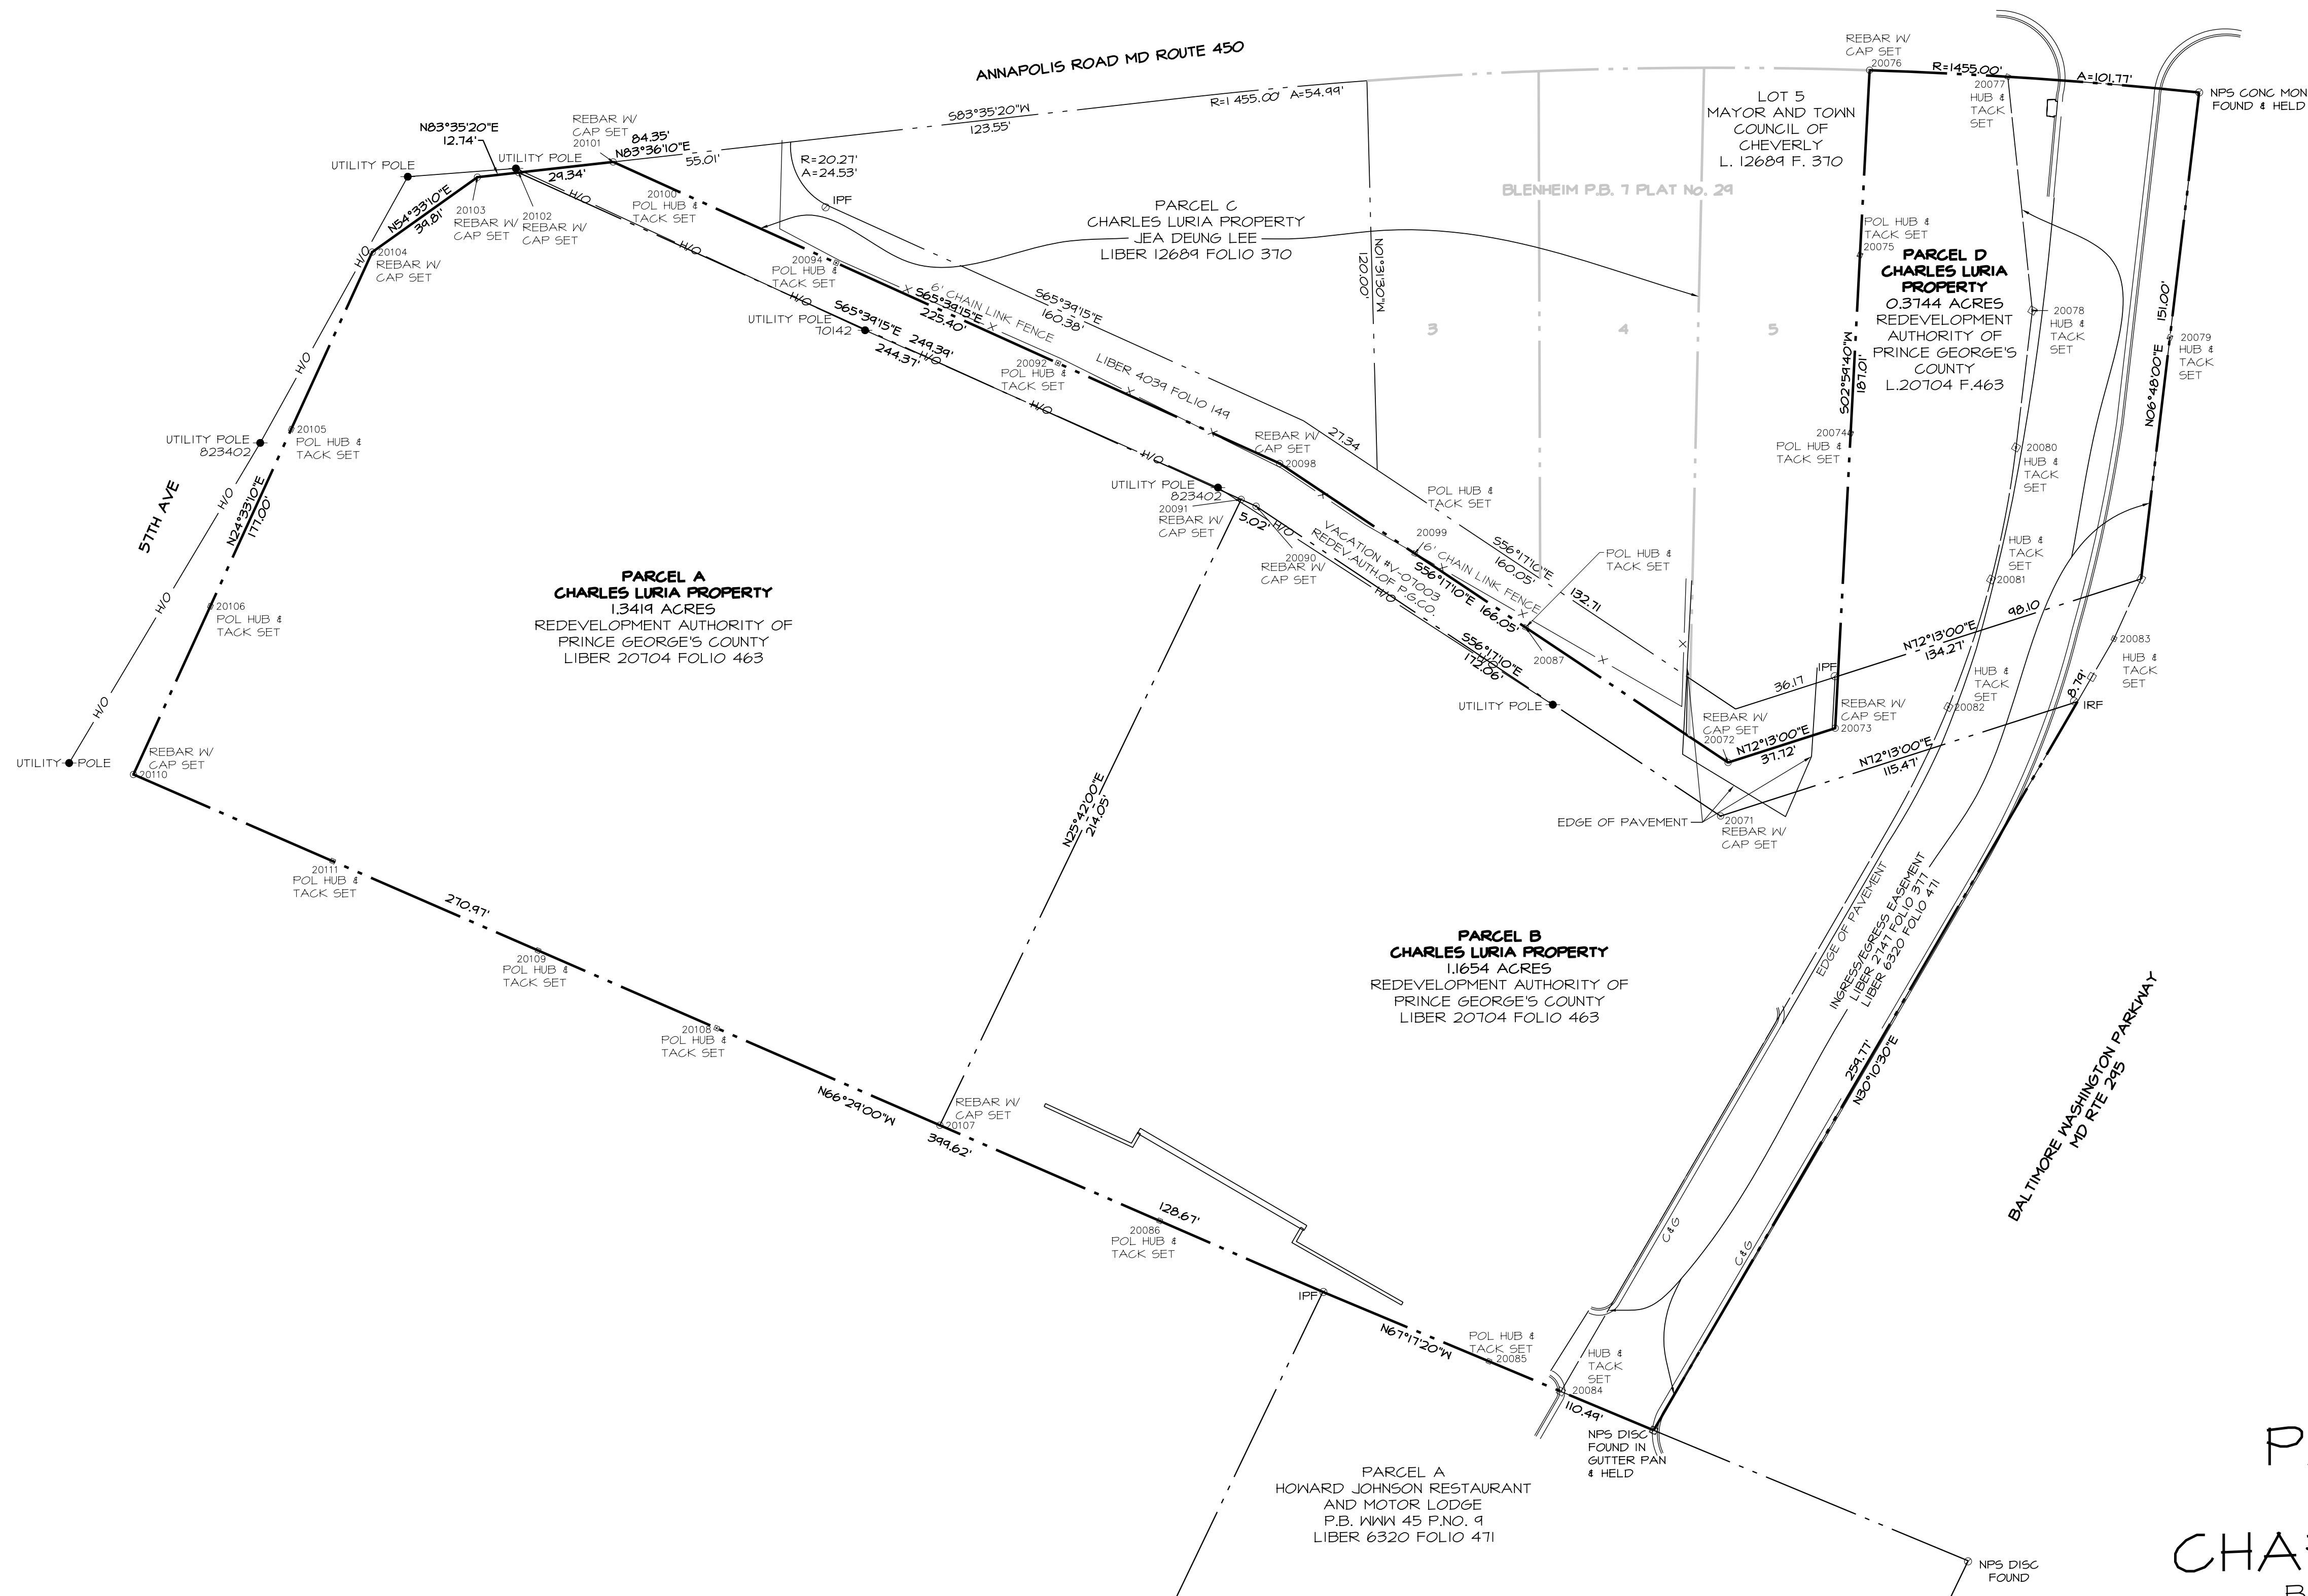


LEGEND

- IPF = IRON PIPE FOUND
- IPS = IRON PIPE W/ CAP SET
- NPS DISC = NATIONAL PARK SERVICE MONUMENT
- O/H = OVERHEAD WIRE
- C&G = CURB AND GUTTER
- POL = POINT ON LINE

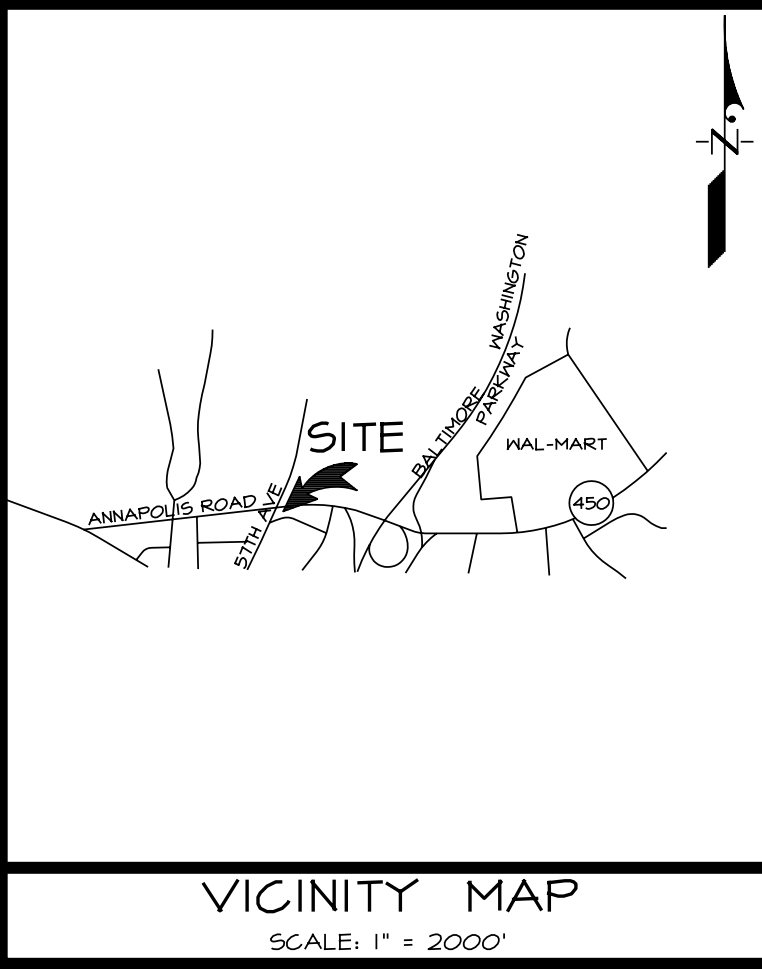

STAKEOUT WORKSHEET
PARCELS A, B AND D
 AND PART OF VACATED OLD ROAD
CHARLES LURIA PROPERTY
 BLADENSBURG ELECTION DISTRICT No. 2
 PRINCE GEORGE'S COUNTY, MARYLAND

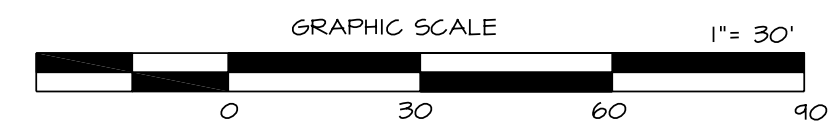

1721 WOODMOORE ROAD, SUITE 200 MITCHELLVILLE, MARYLAND 20721 BEN DYER ASSOCIATES, INC. Engineers / Surveyors / Planners TELEPHONE (301) 430-2000				
COPYRIGHT © 2013 BEN DYER ASSOCIATES, INC. DRAWN BY: DESIGNED BY: CHECKED BY: RECORDED NO.				
DATE	DESCRIPTION	BY	SCALE	DRWG. NO.
	REVISIONS		1" = 30'	J-61057
			APRIL, 2013	51.001-Y