


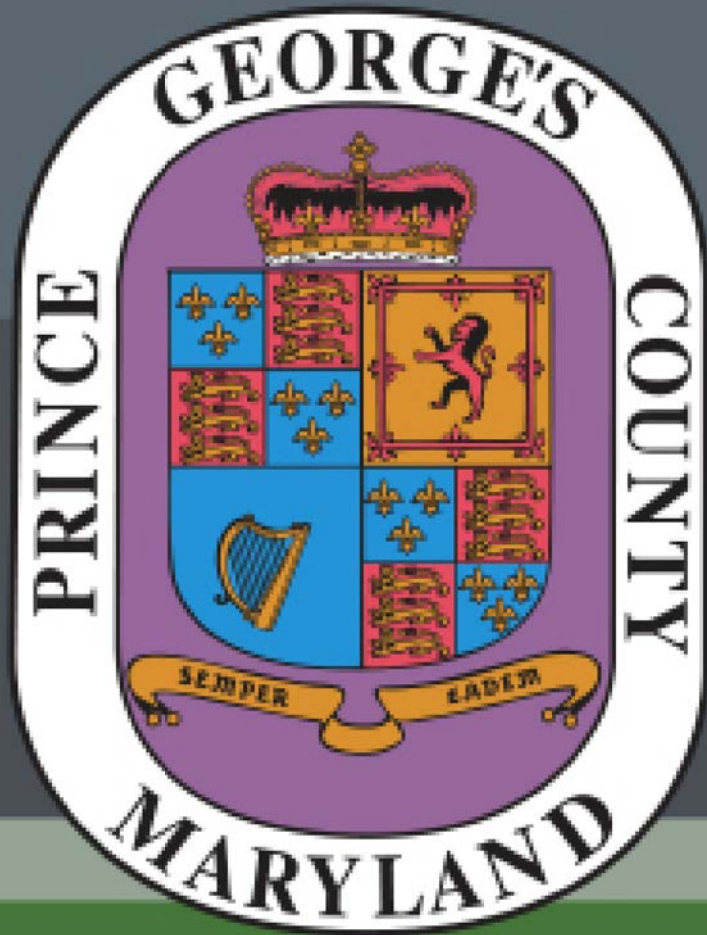

prince
Georges
county MARYLAND

County Executive Rushern L. Baker, III


REHABILITATION OF GOVERNOR BRIDGE ROAD BRIDGE (P-0599) OVER PATUXENT RIVER

ALTERNATE 6 - SHIFTED ALIGNMENT - 2 LANE BRIDGE OPTION


DEPARTMENT OF PUBLIC WORKS AND TRANSPORTATION



Acting Director
Gwendolyn T. Clerkley

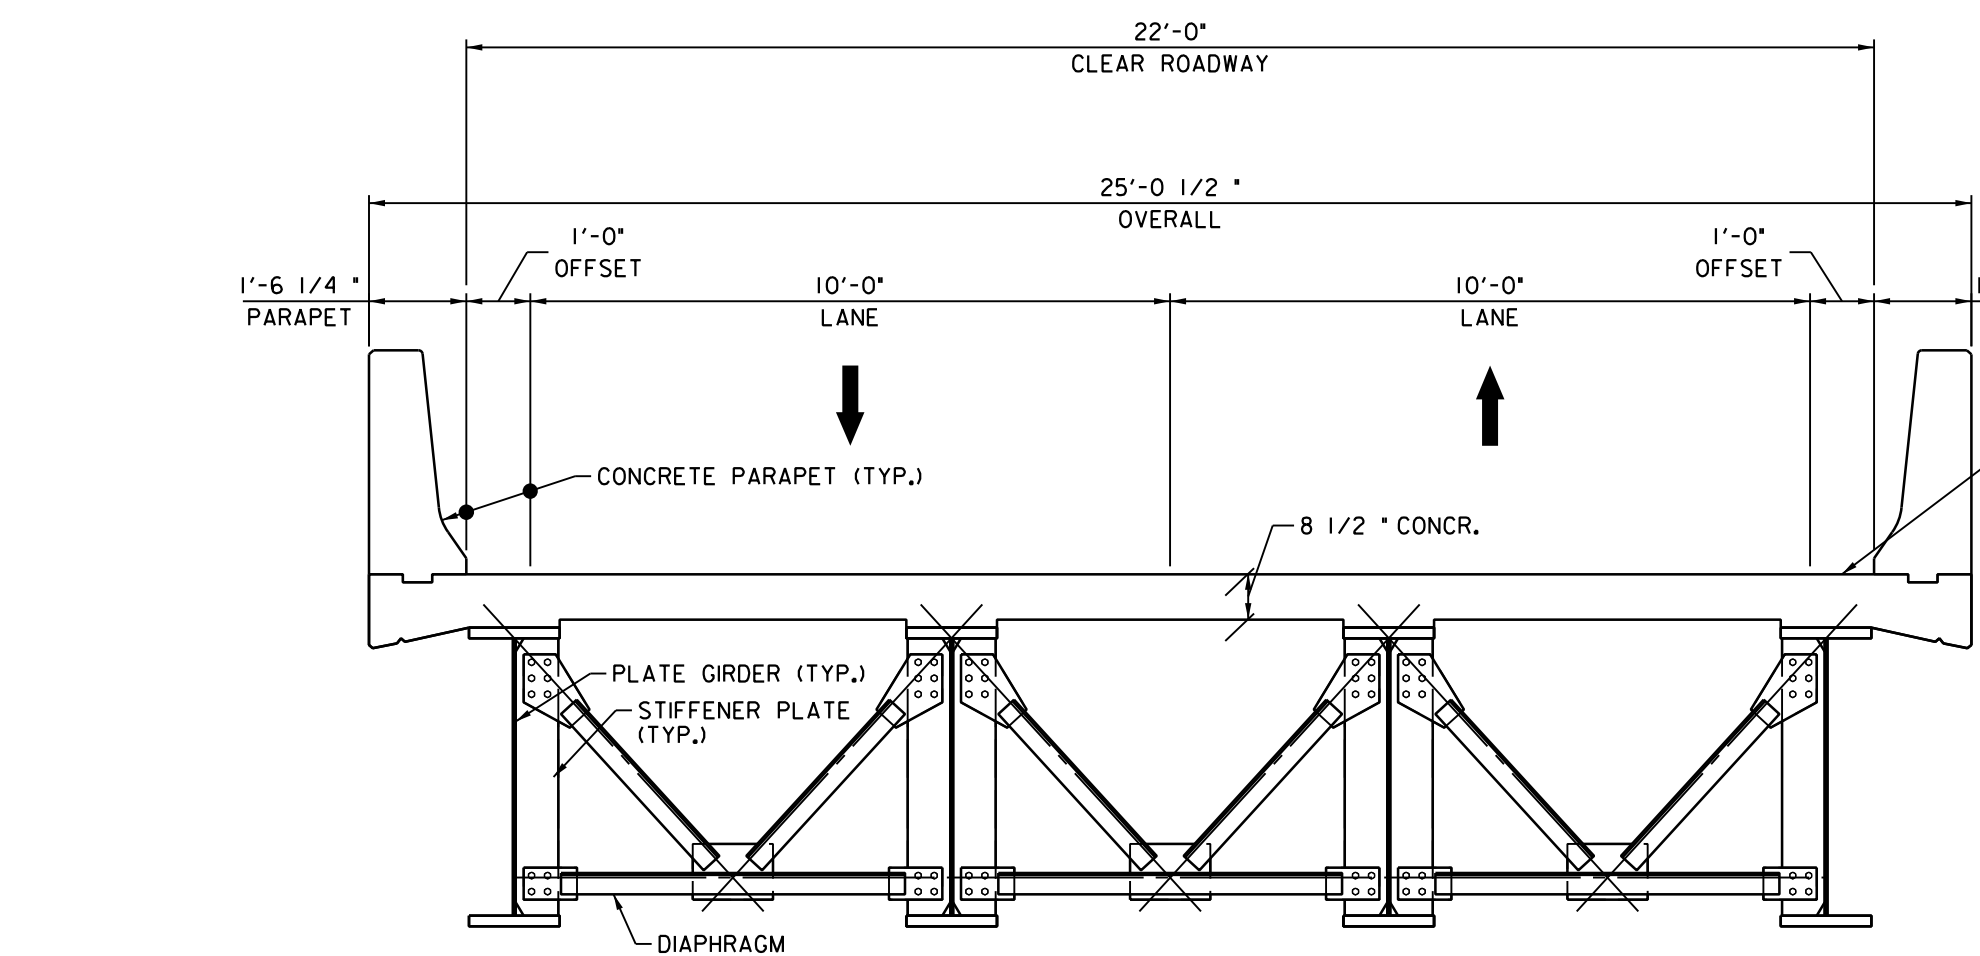

BRIDGE TYPICAL SECTION

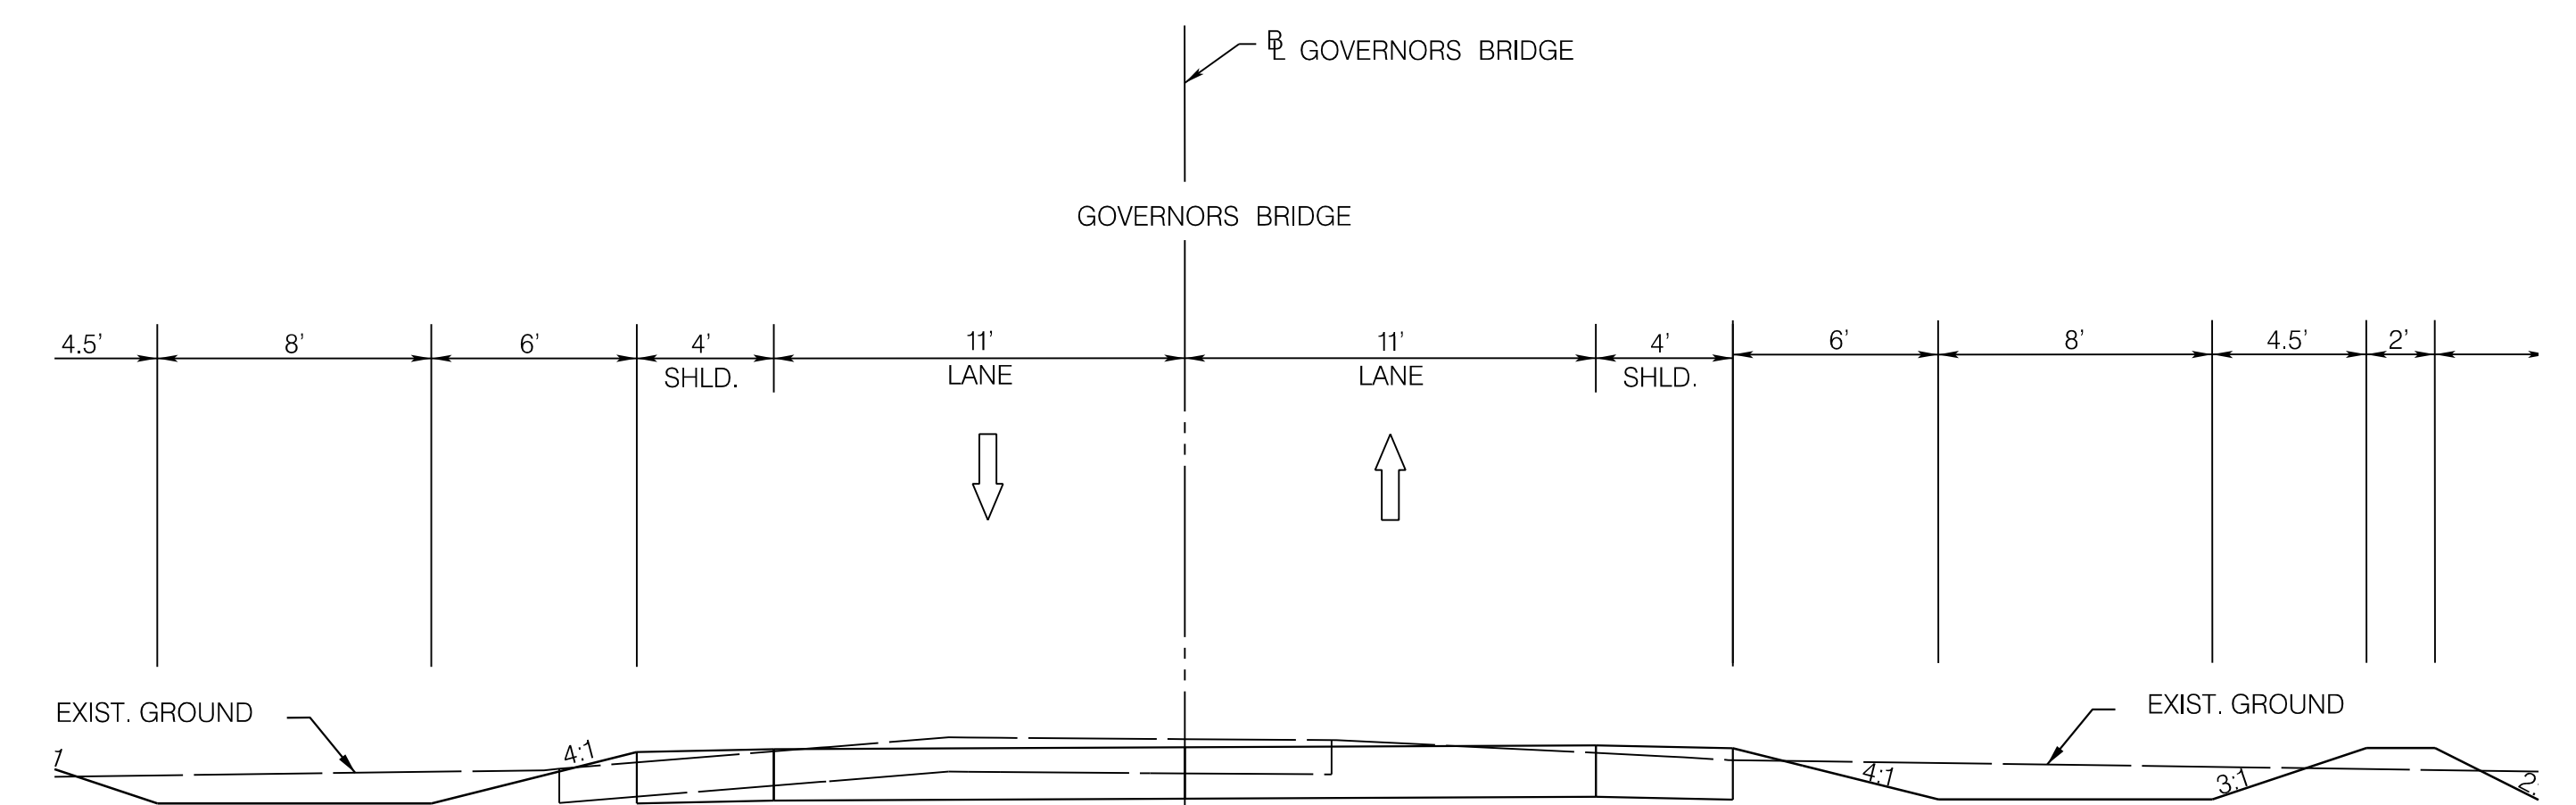

GOVERNOR BRIDGE ROADWAY ALT 4

