

Prince George's Regional Medical Center


UPDATE

Site Plan
Medical Planning
Exterior Design




SITE PLANNING


SITE PLAN

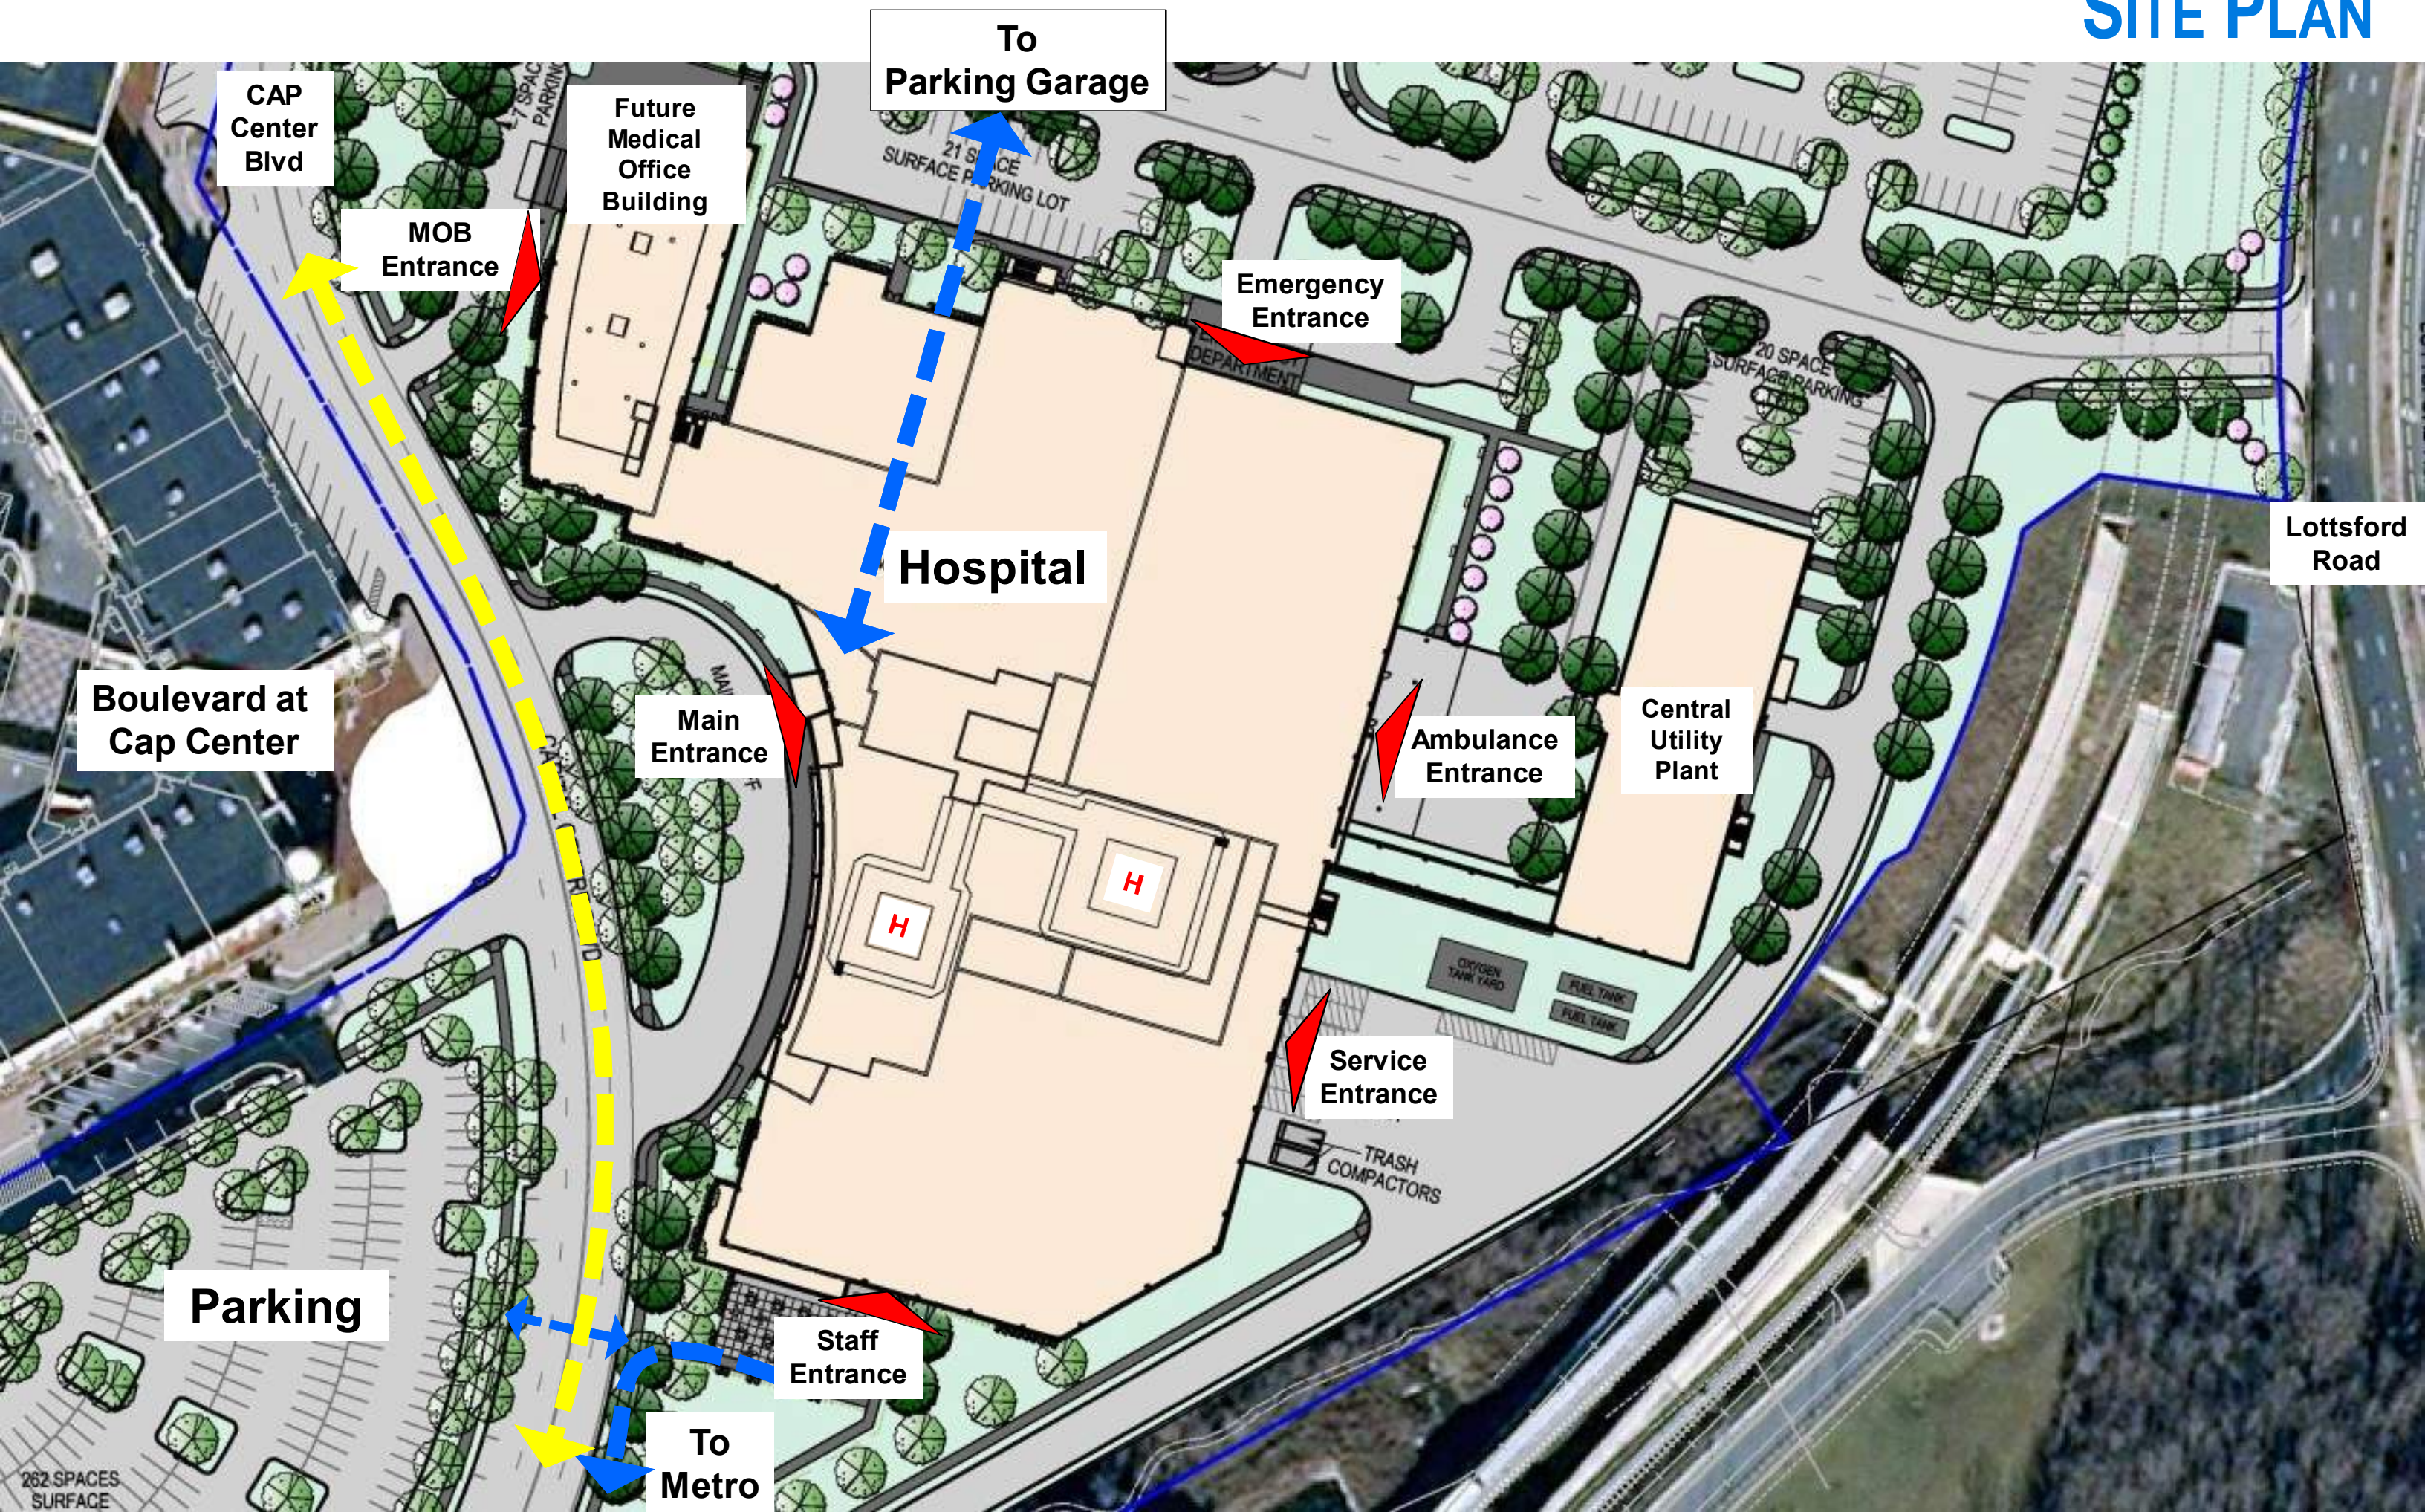

SITE PLAN

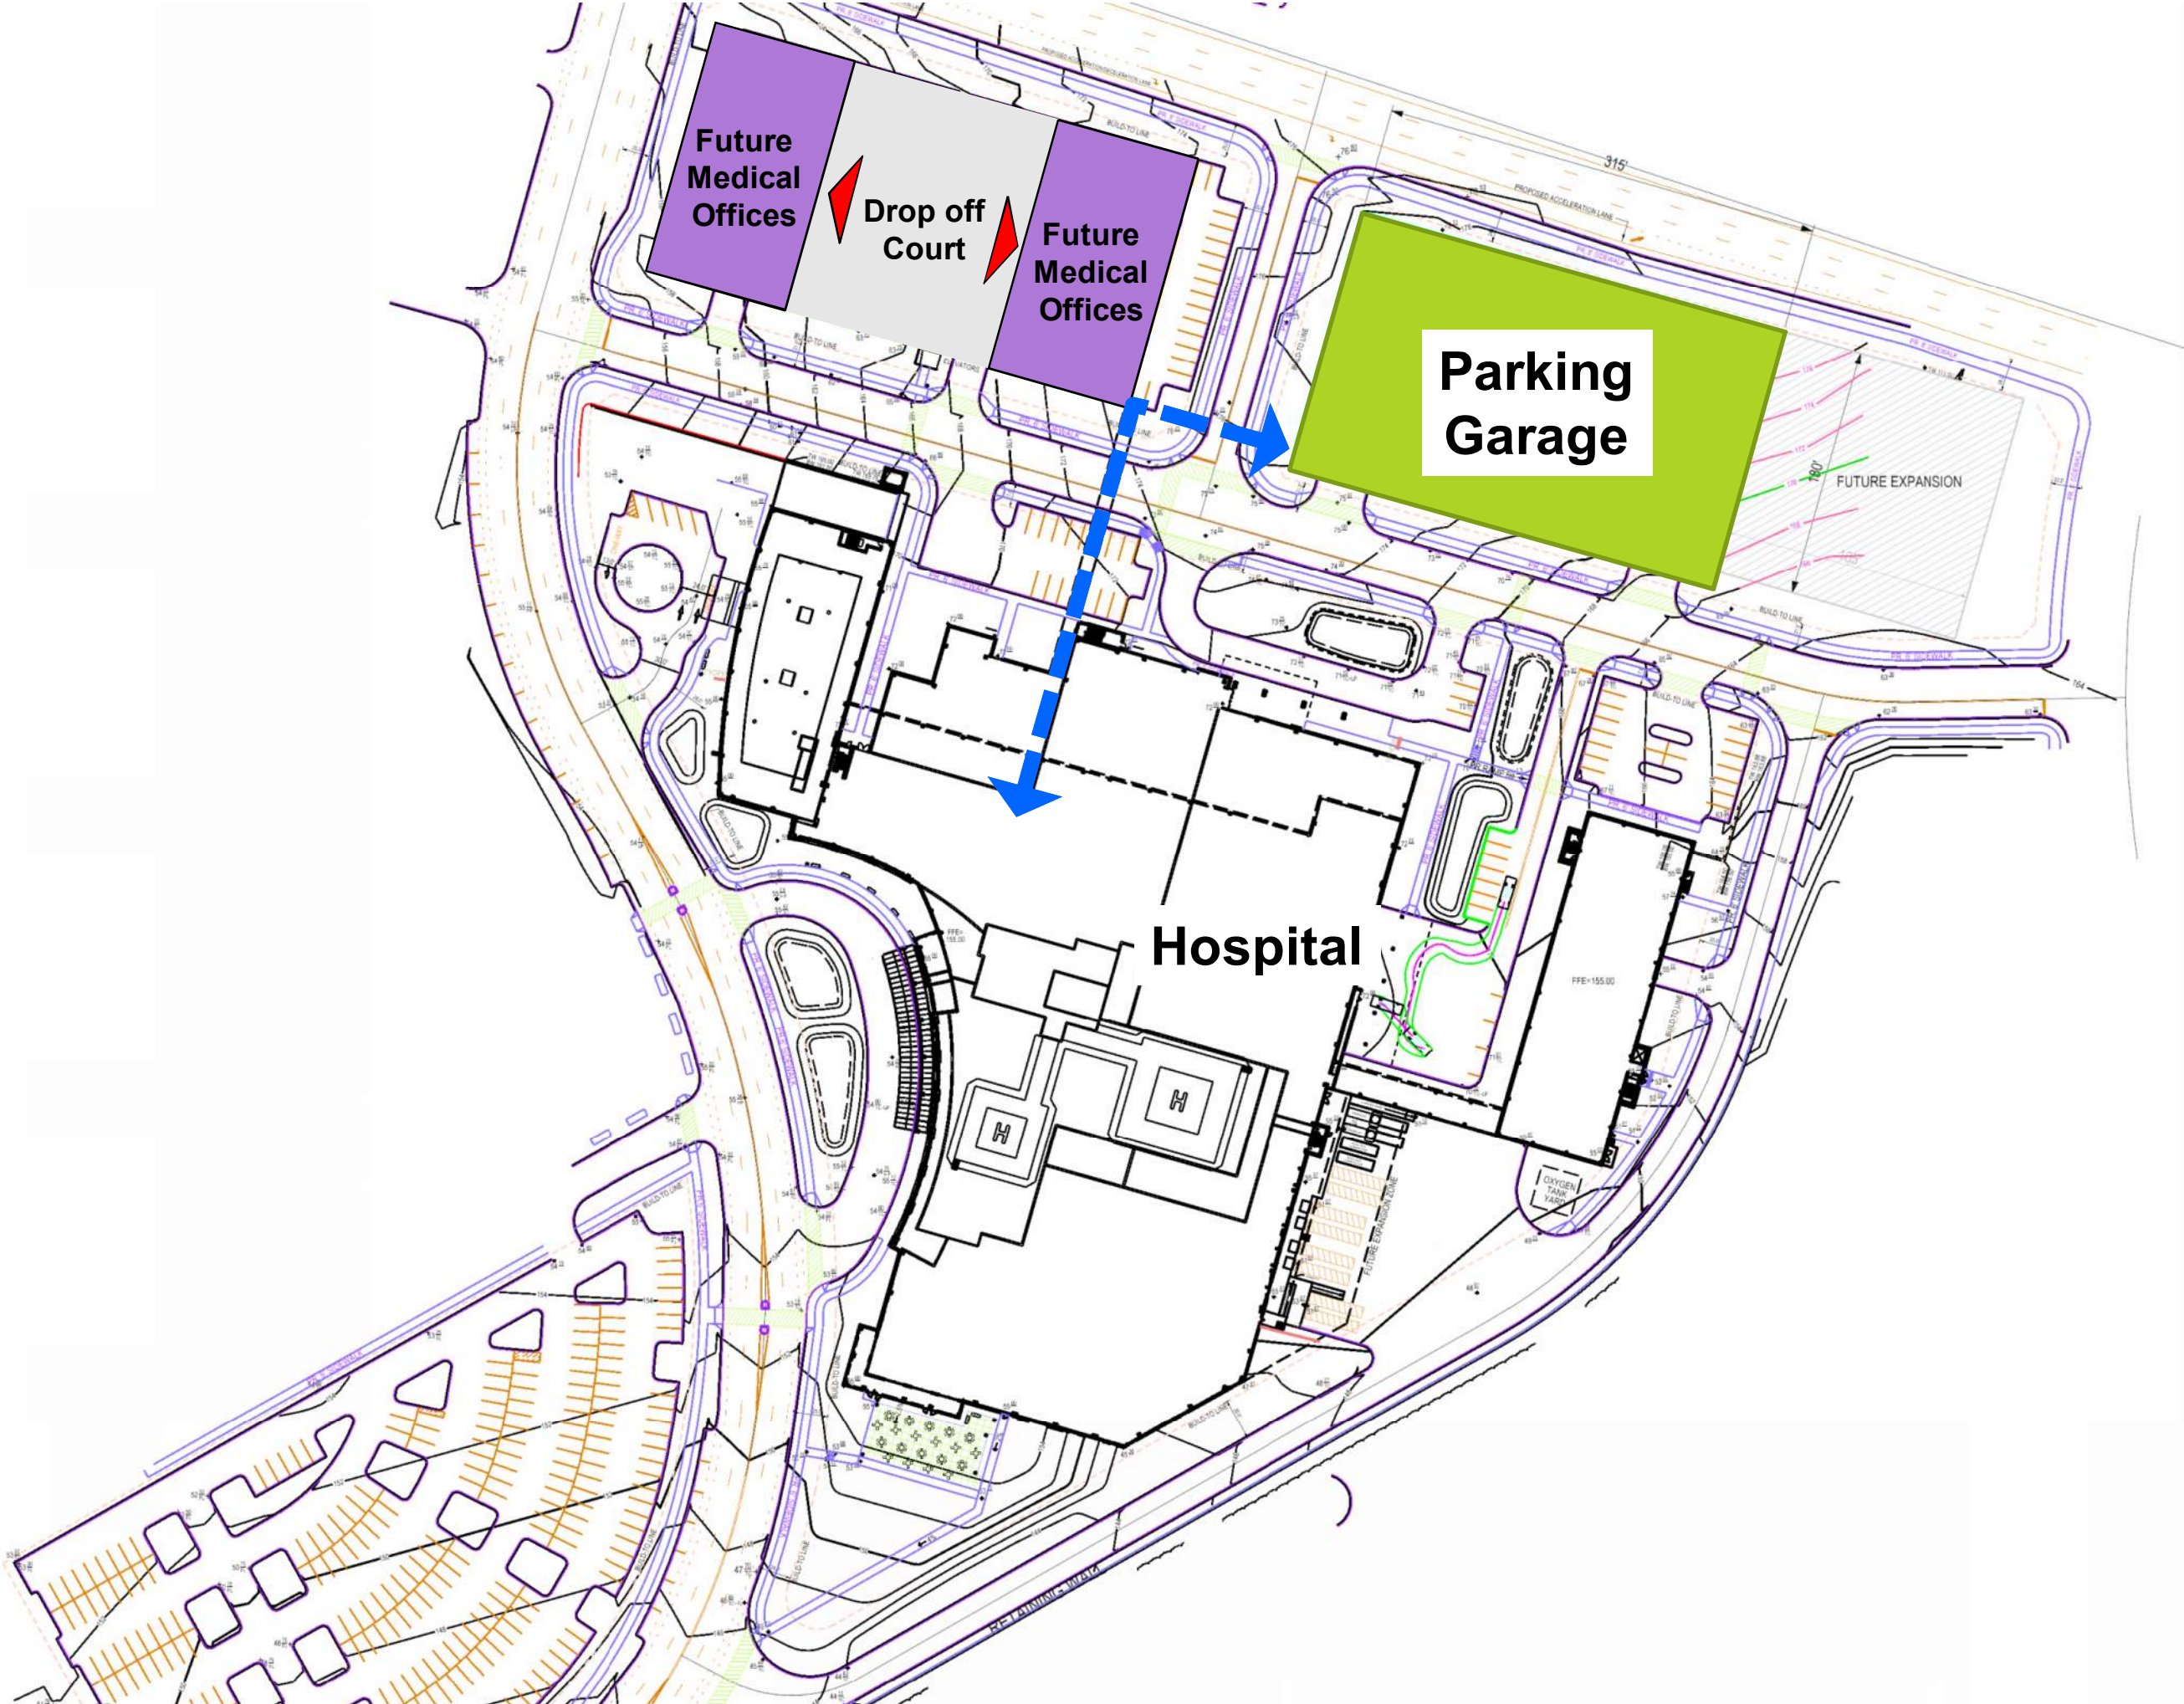


FUTURE EXPANSION

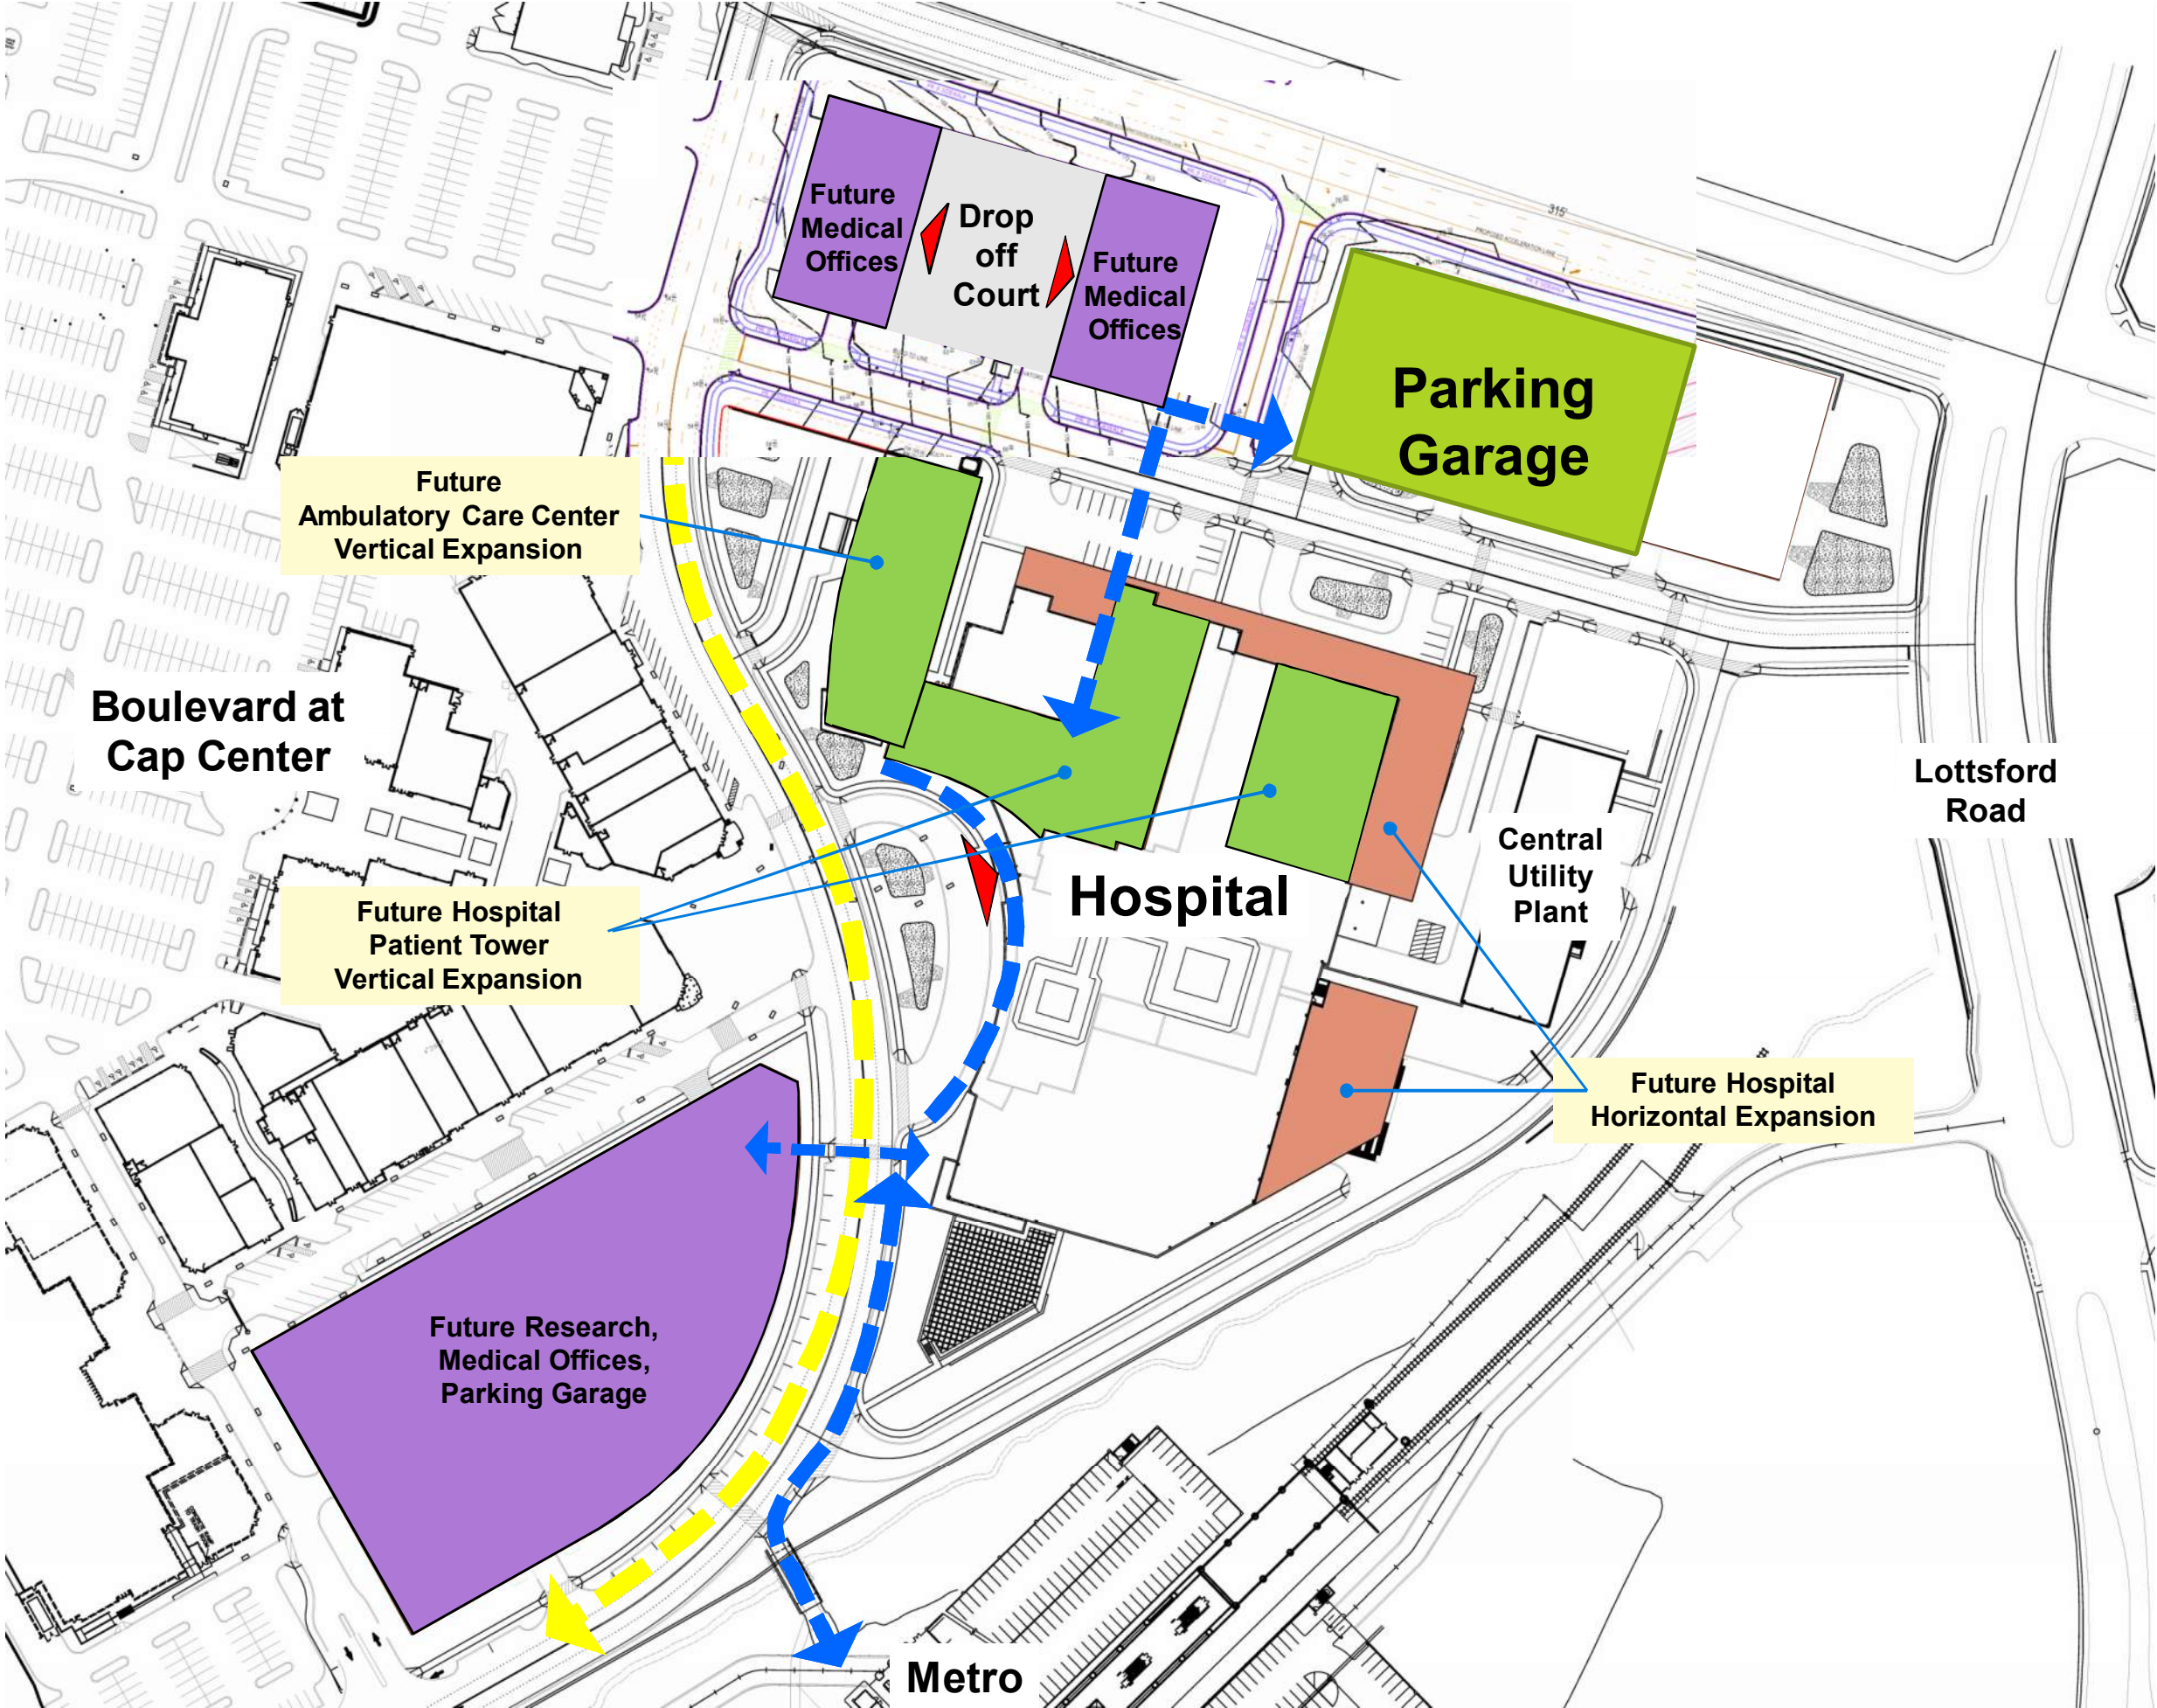

MEDICAL PLANNING


PRINCE GEORGES REGIONAL MEDICAL CENTER

Stacking Diagram

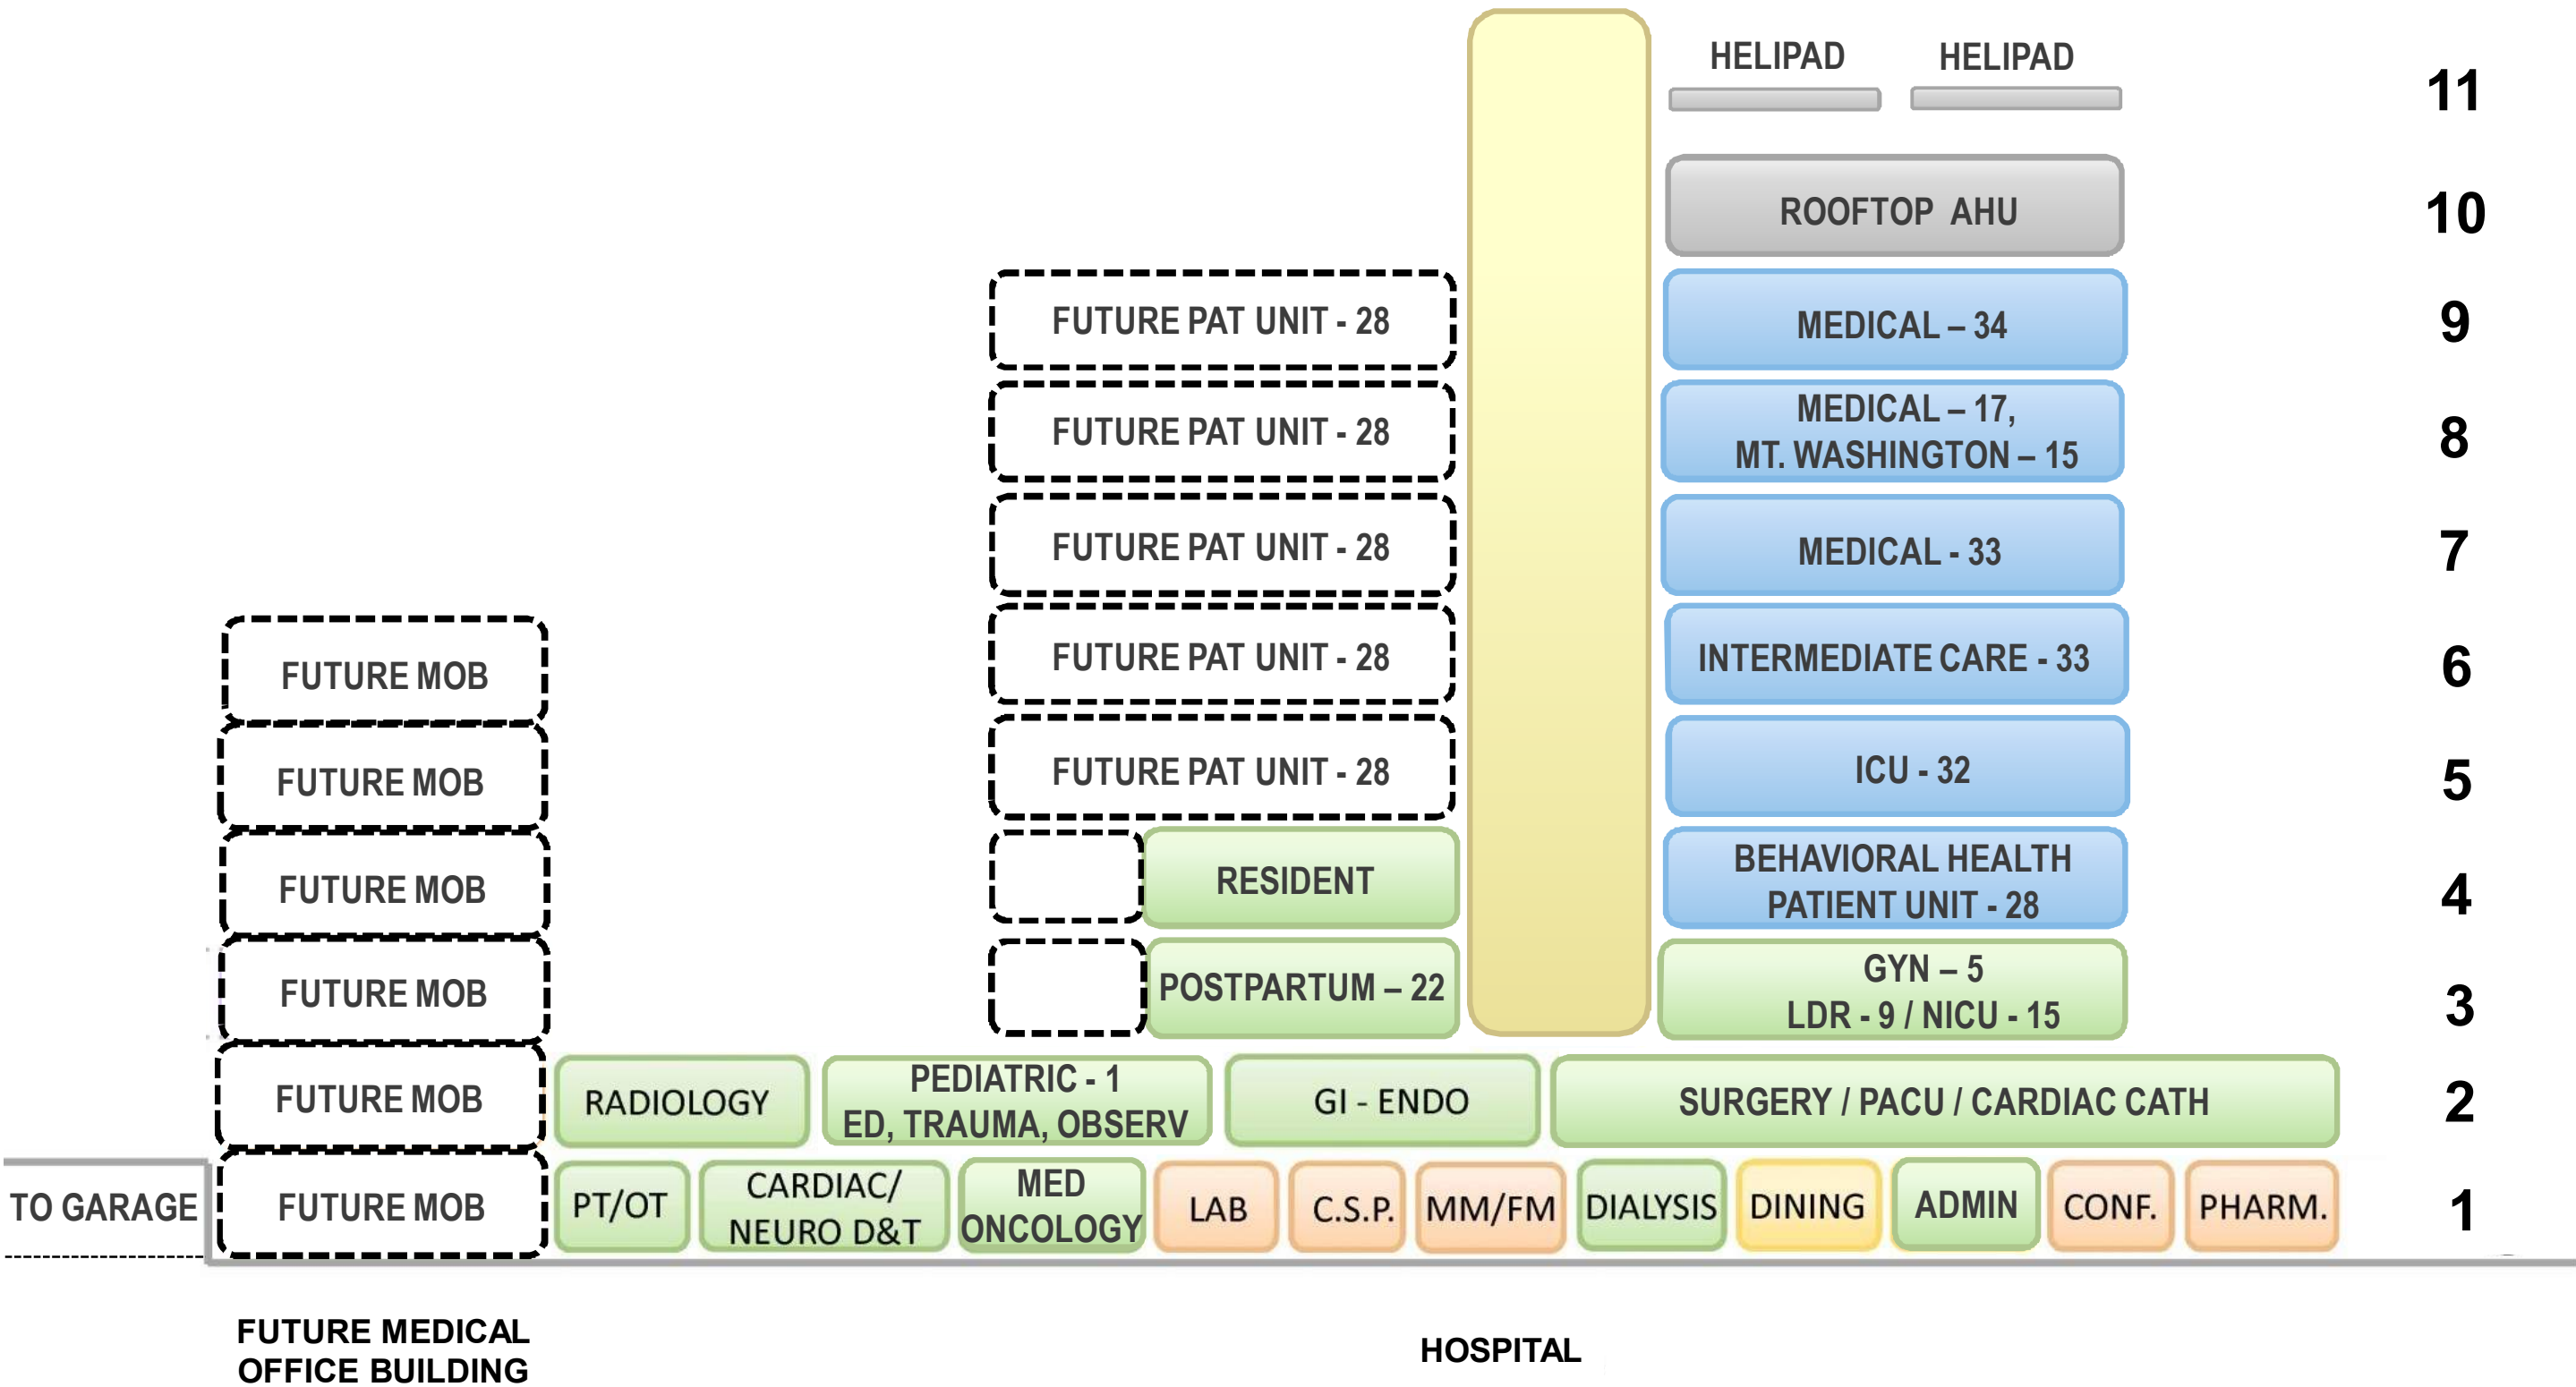

MEDICAL PLANNING


Current Design

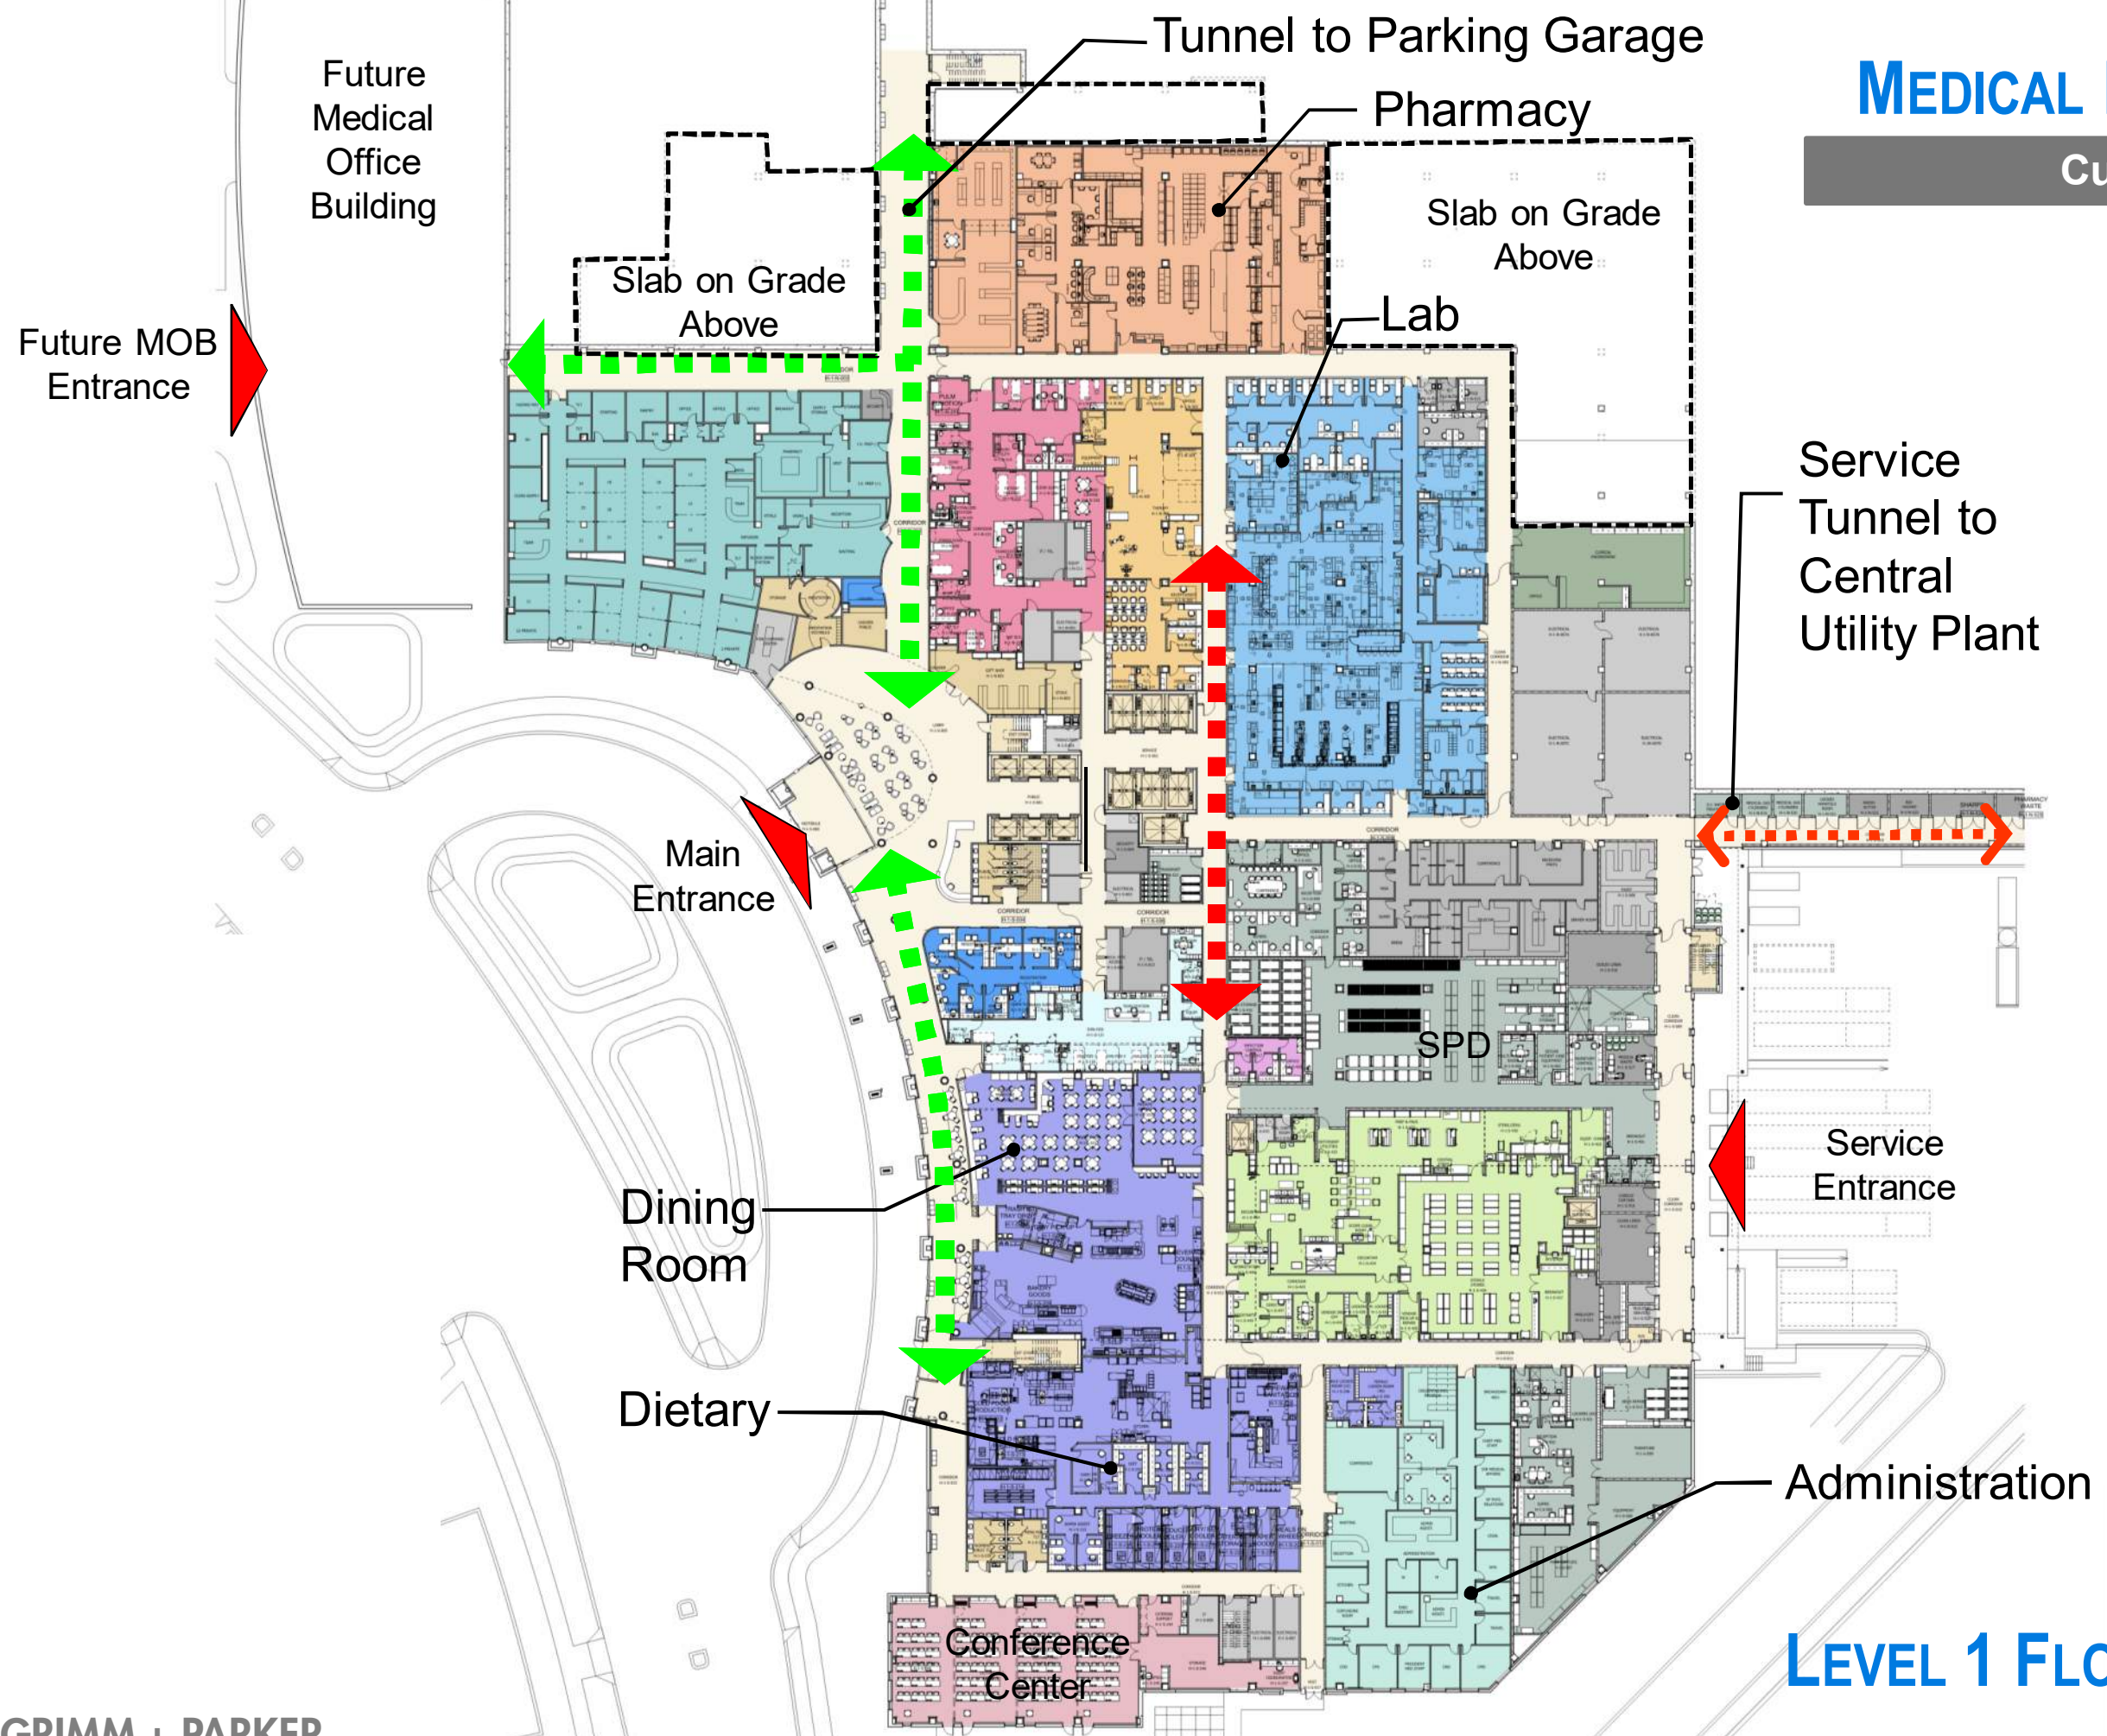

LEVEL 1 FLOOR PLAN

MEDICAL PLANNING

Current Design

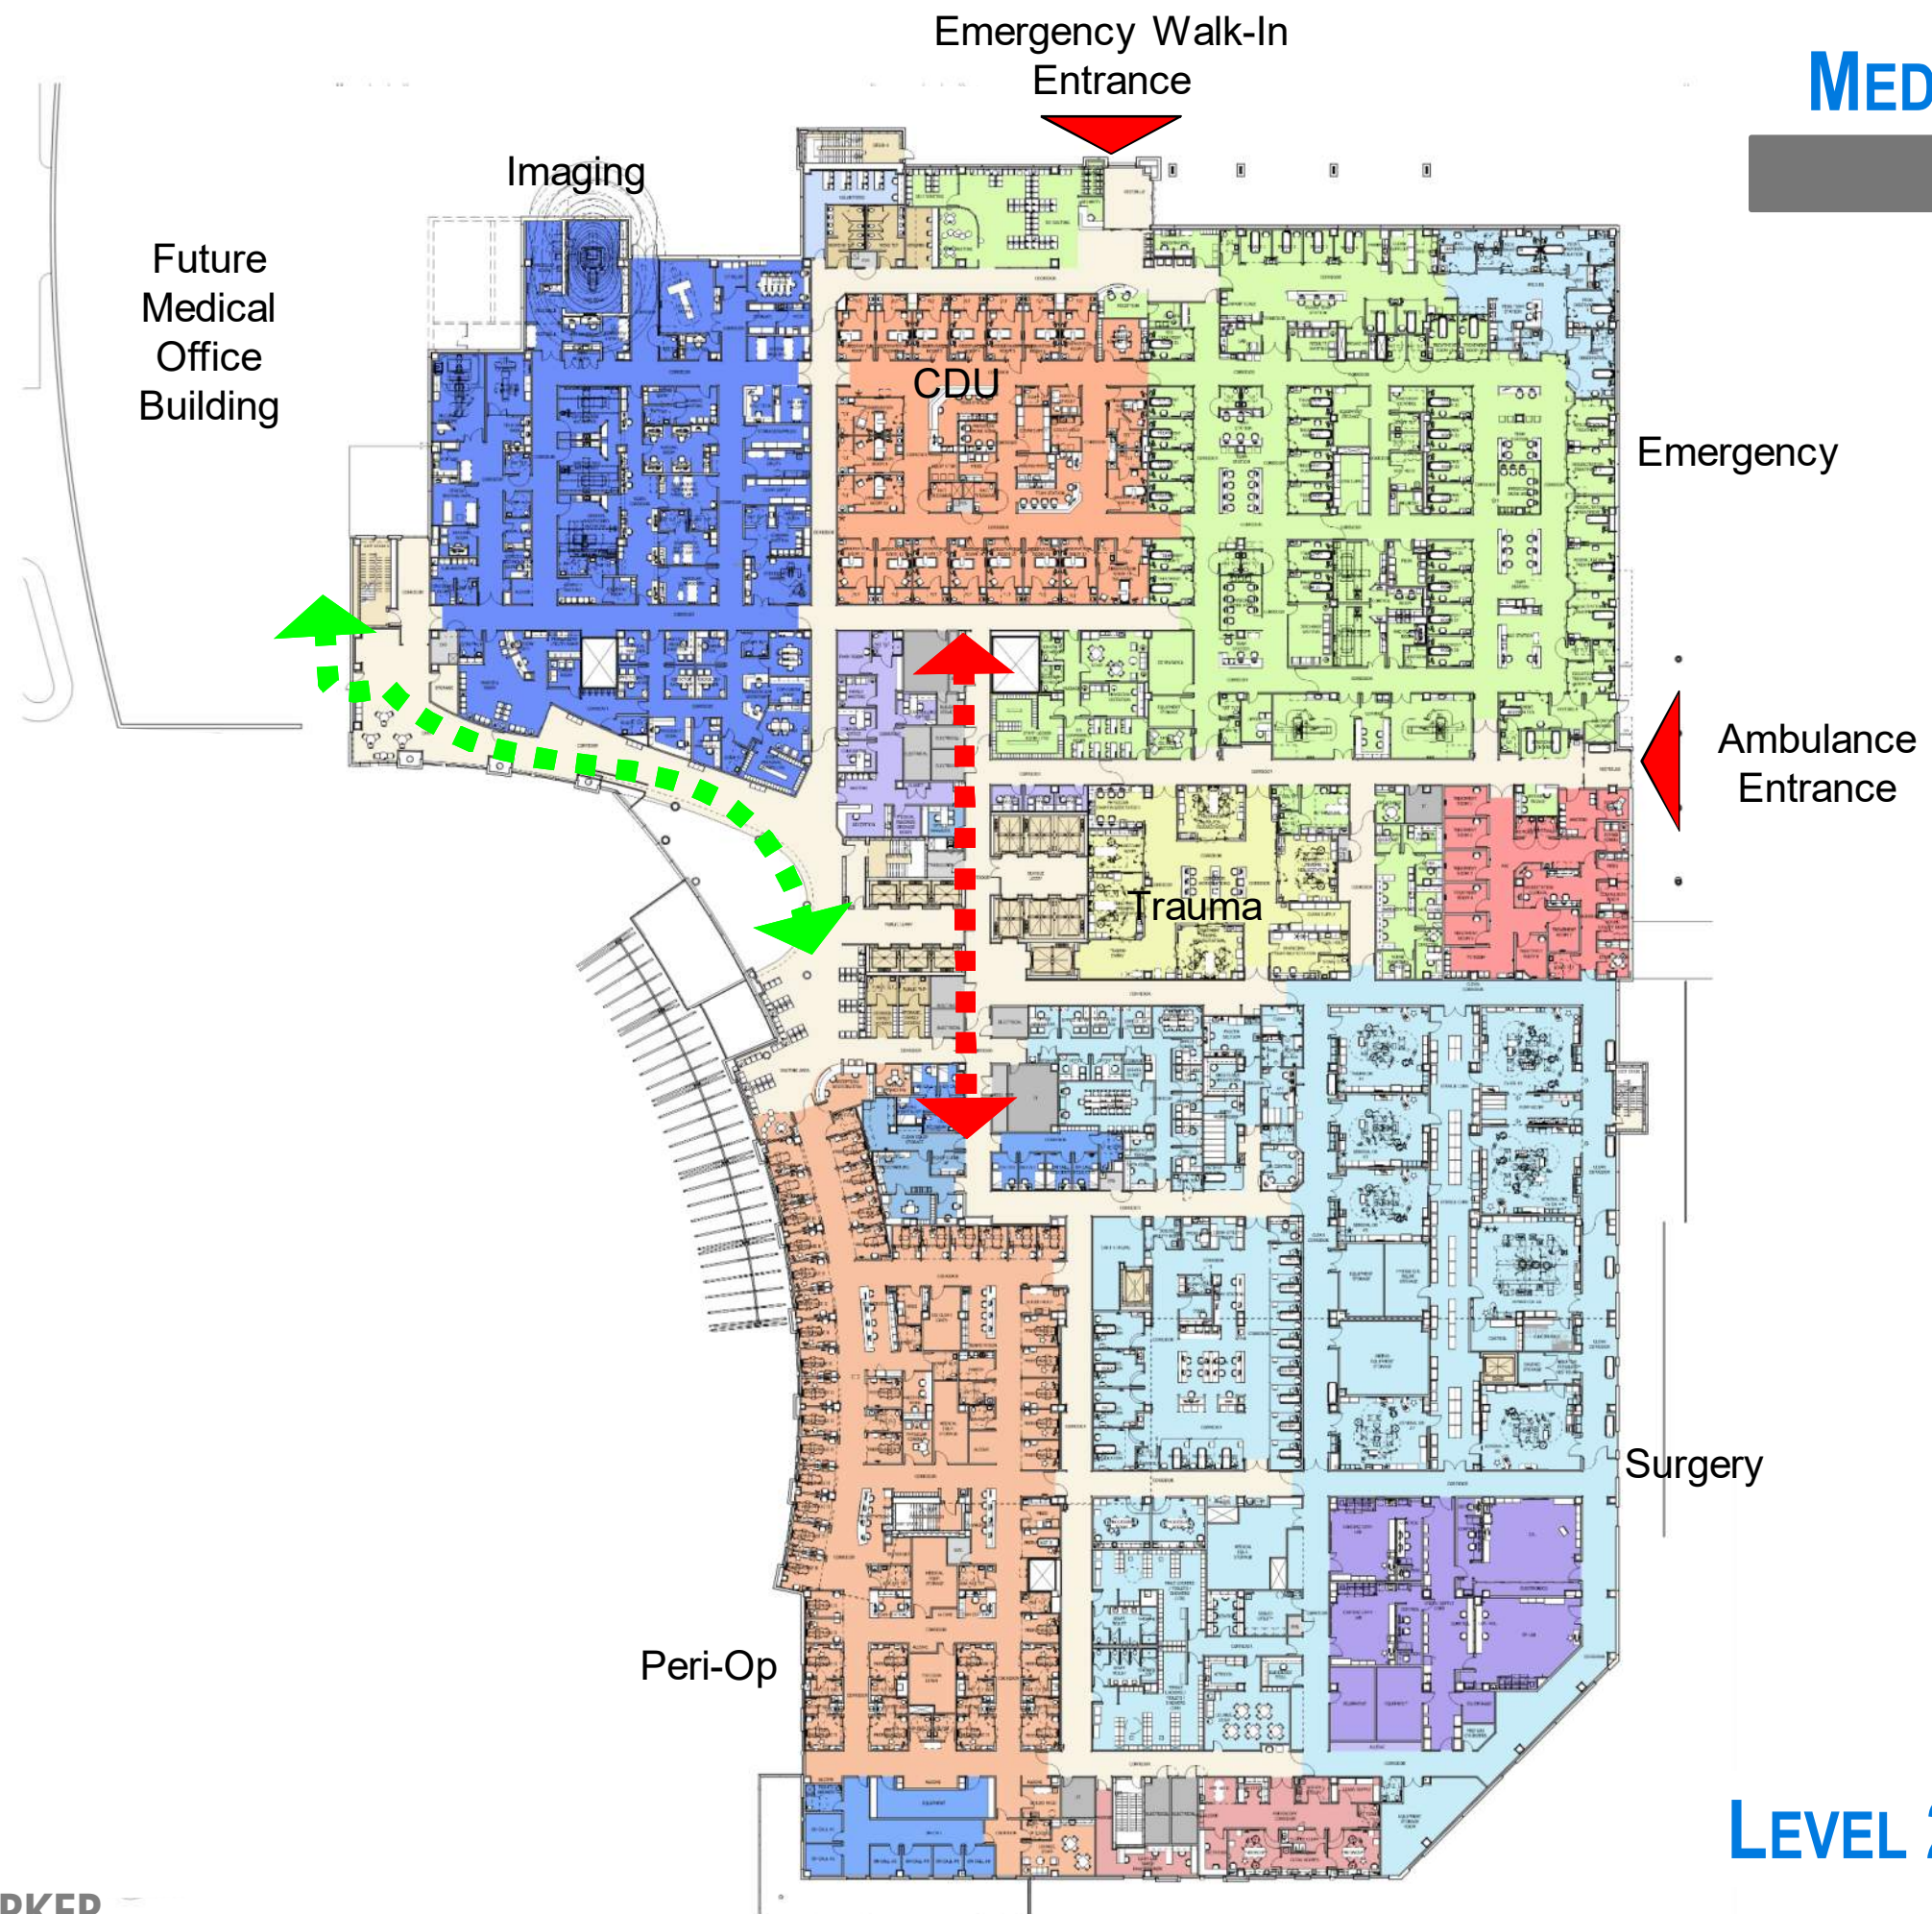


LEVEL 2 FLOOR PLAN

Future
Medical
Office
Building

Post
Partum

NICU

LEVEL 3 FLOOR PLAN WOMEN'S AND CHILDREN'S CENTER

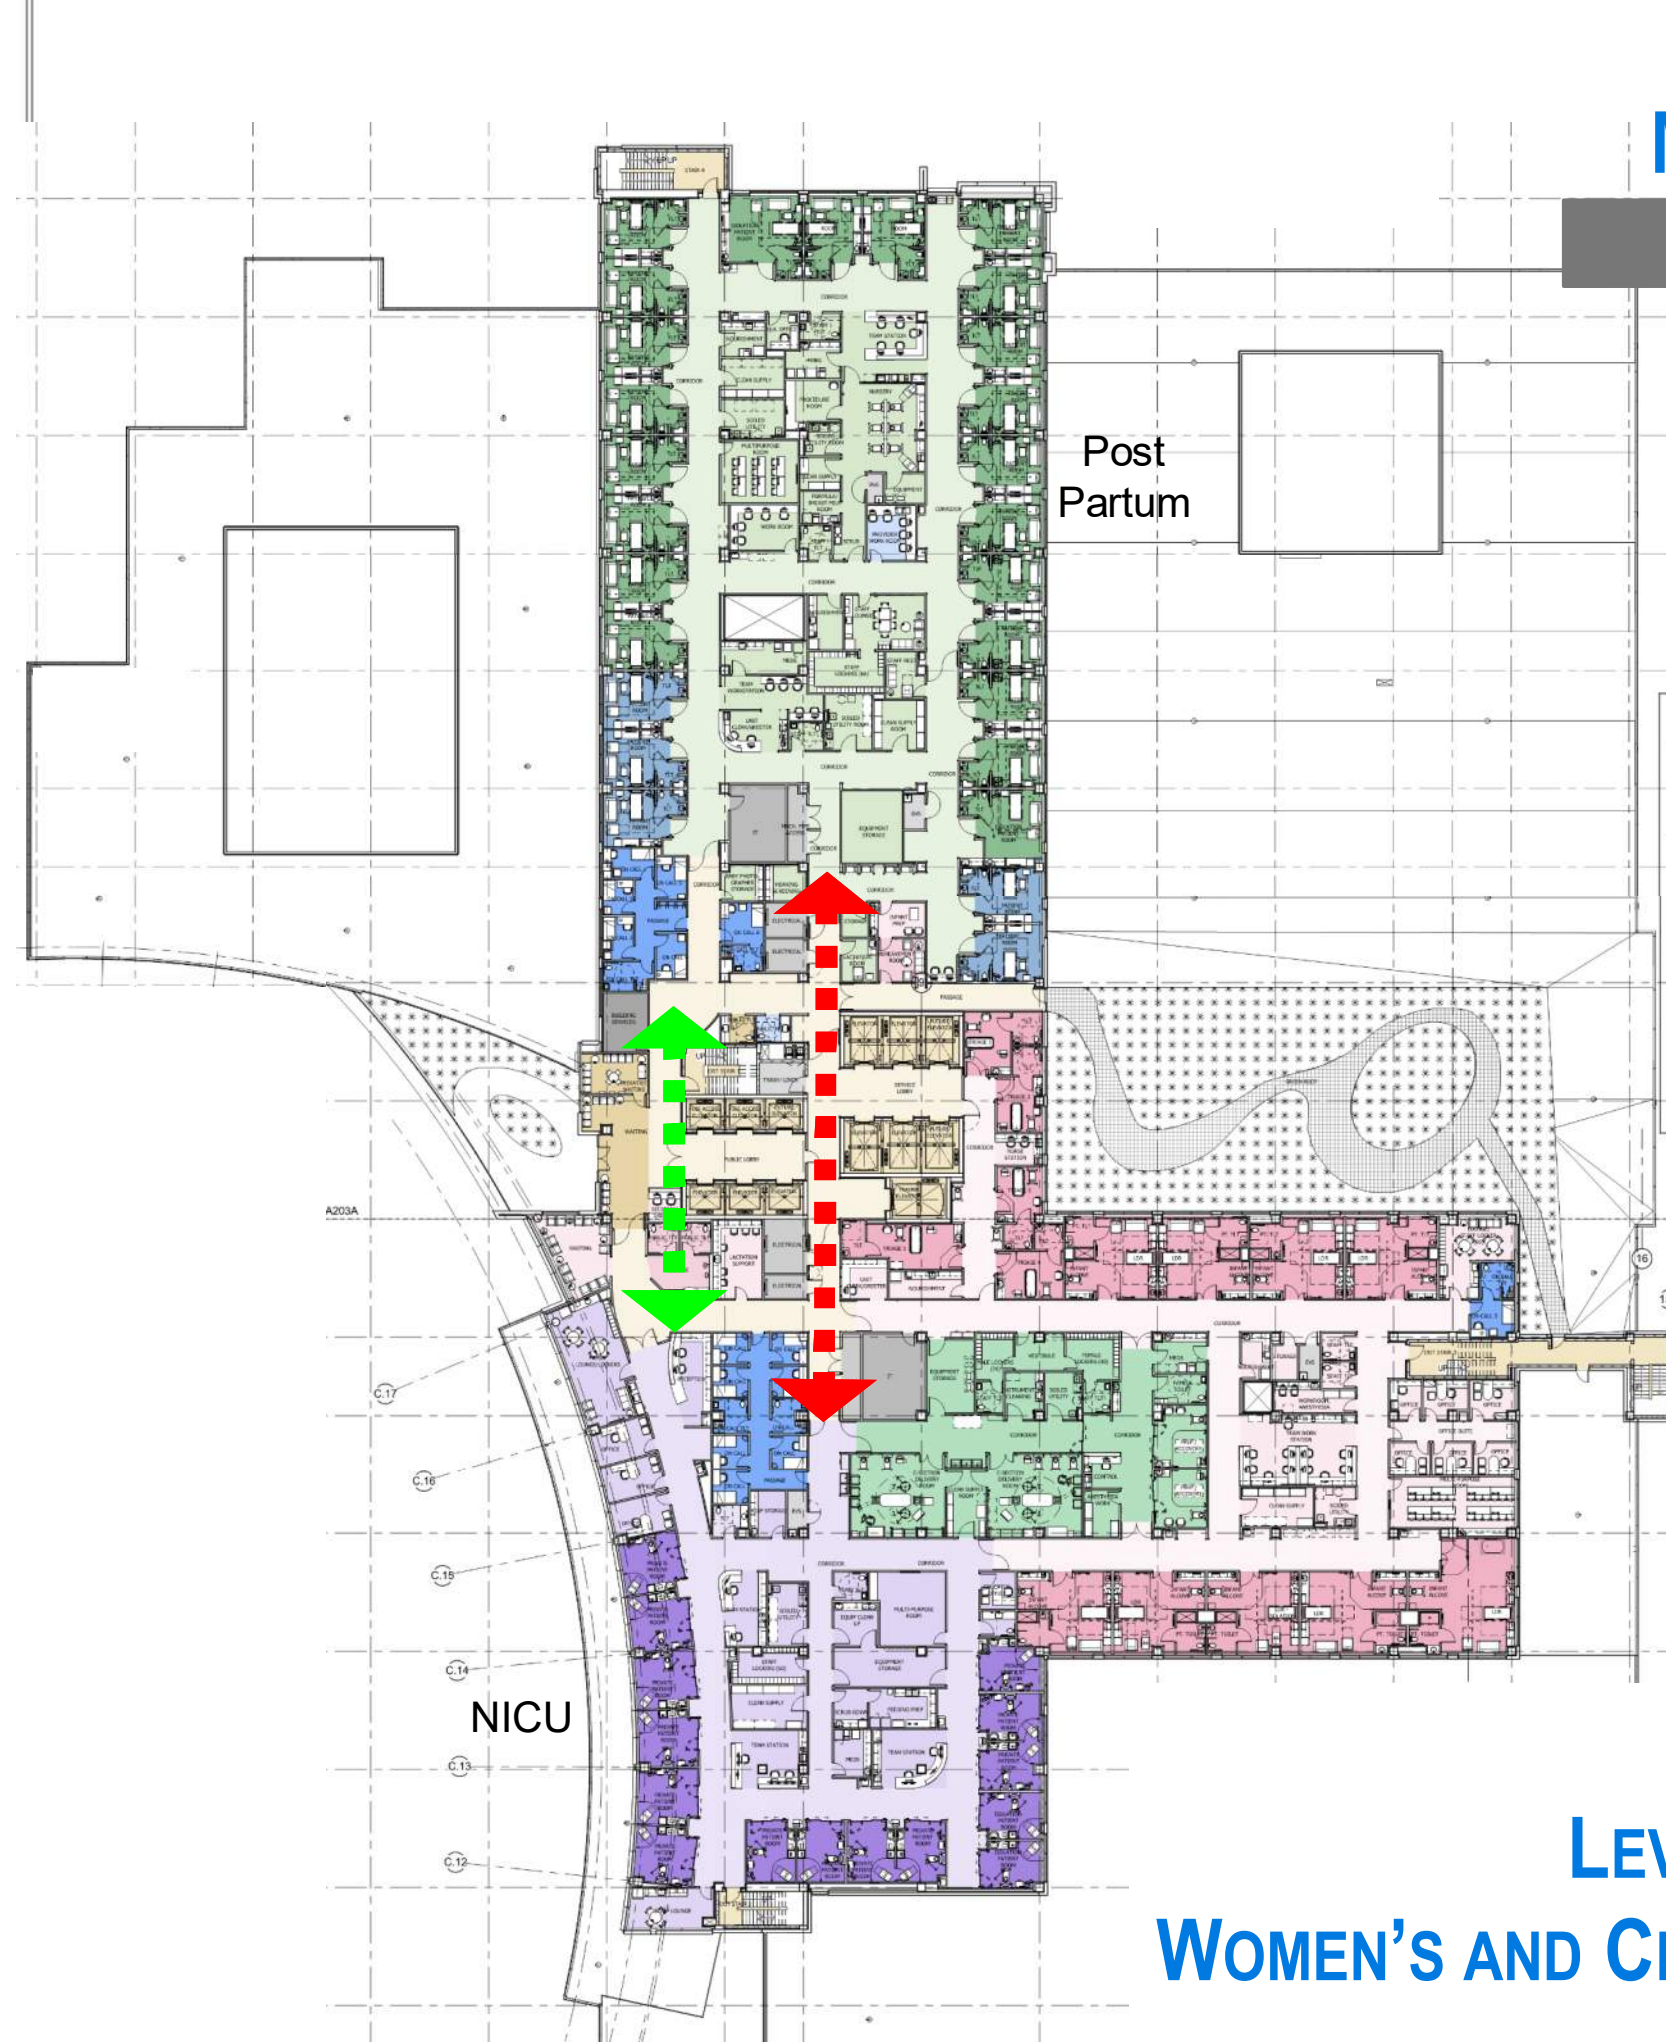


Residency
Program

Behavioral Health

LEVEL 4 FLOOR PLAN BEHAVIORAL HEALTH AND RESIDENT PROGRAM

MEDICAL PLANNING


Current Design

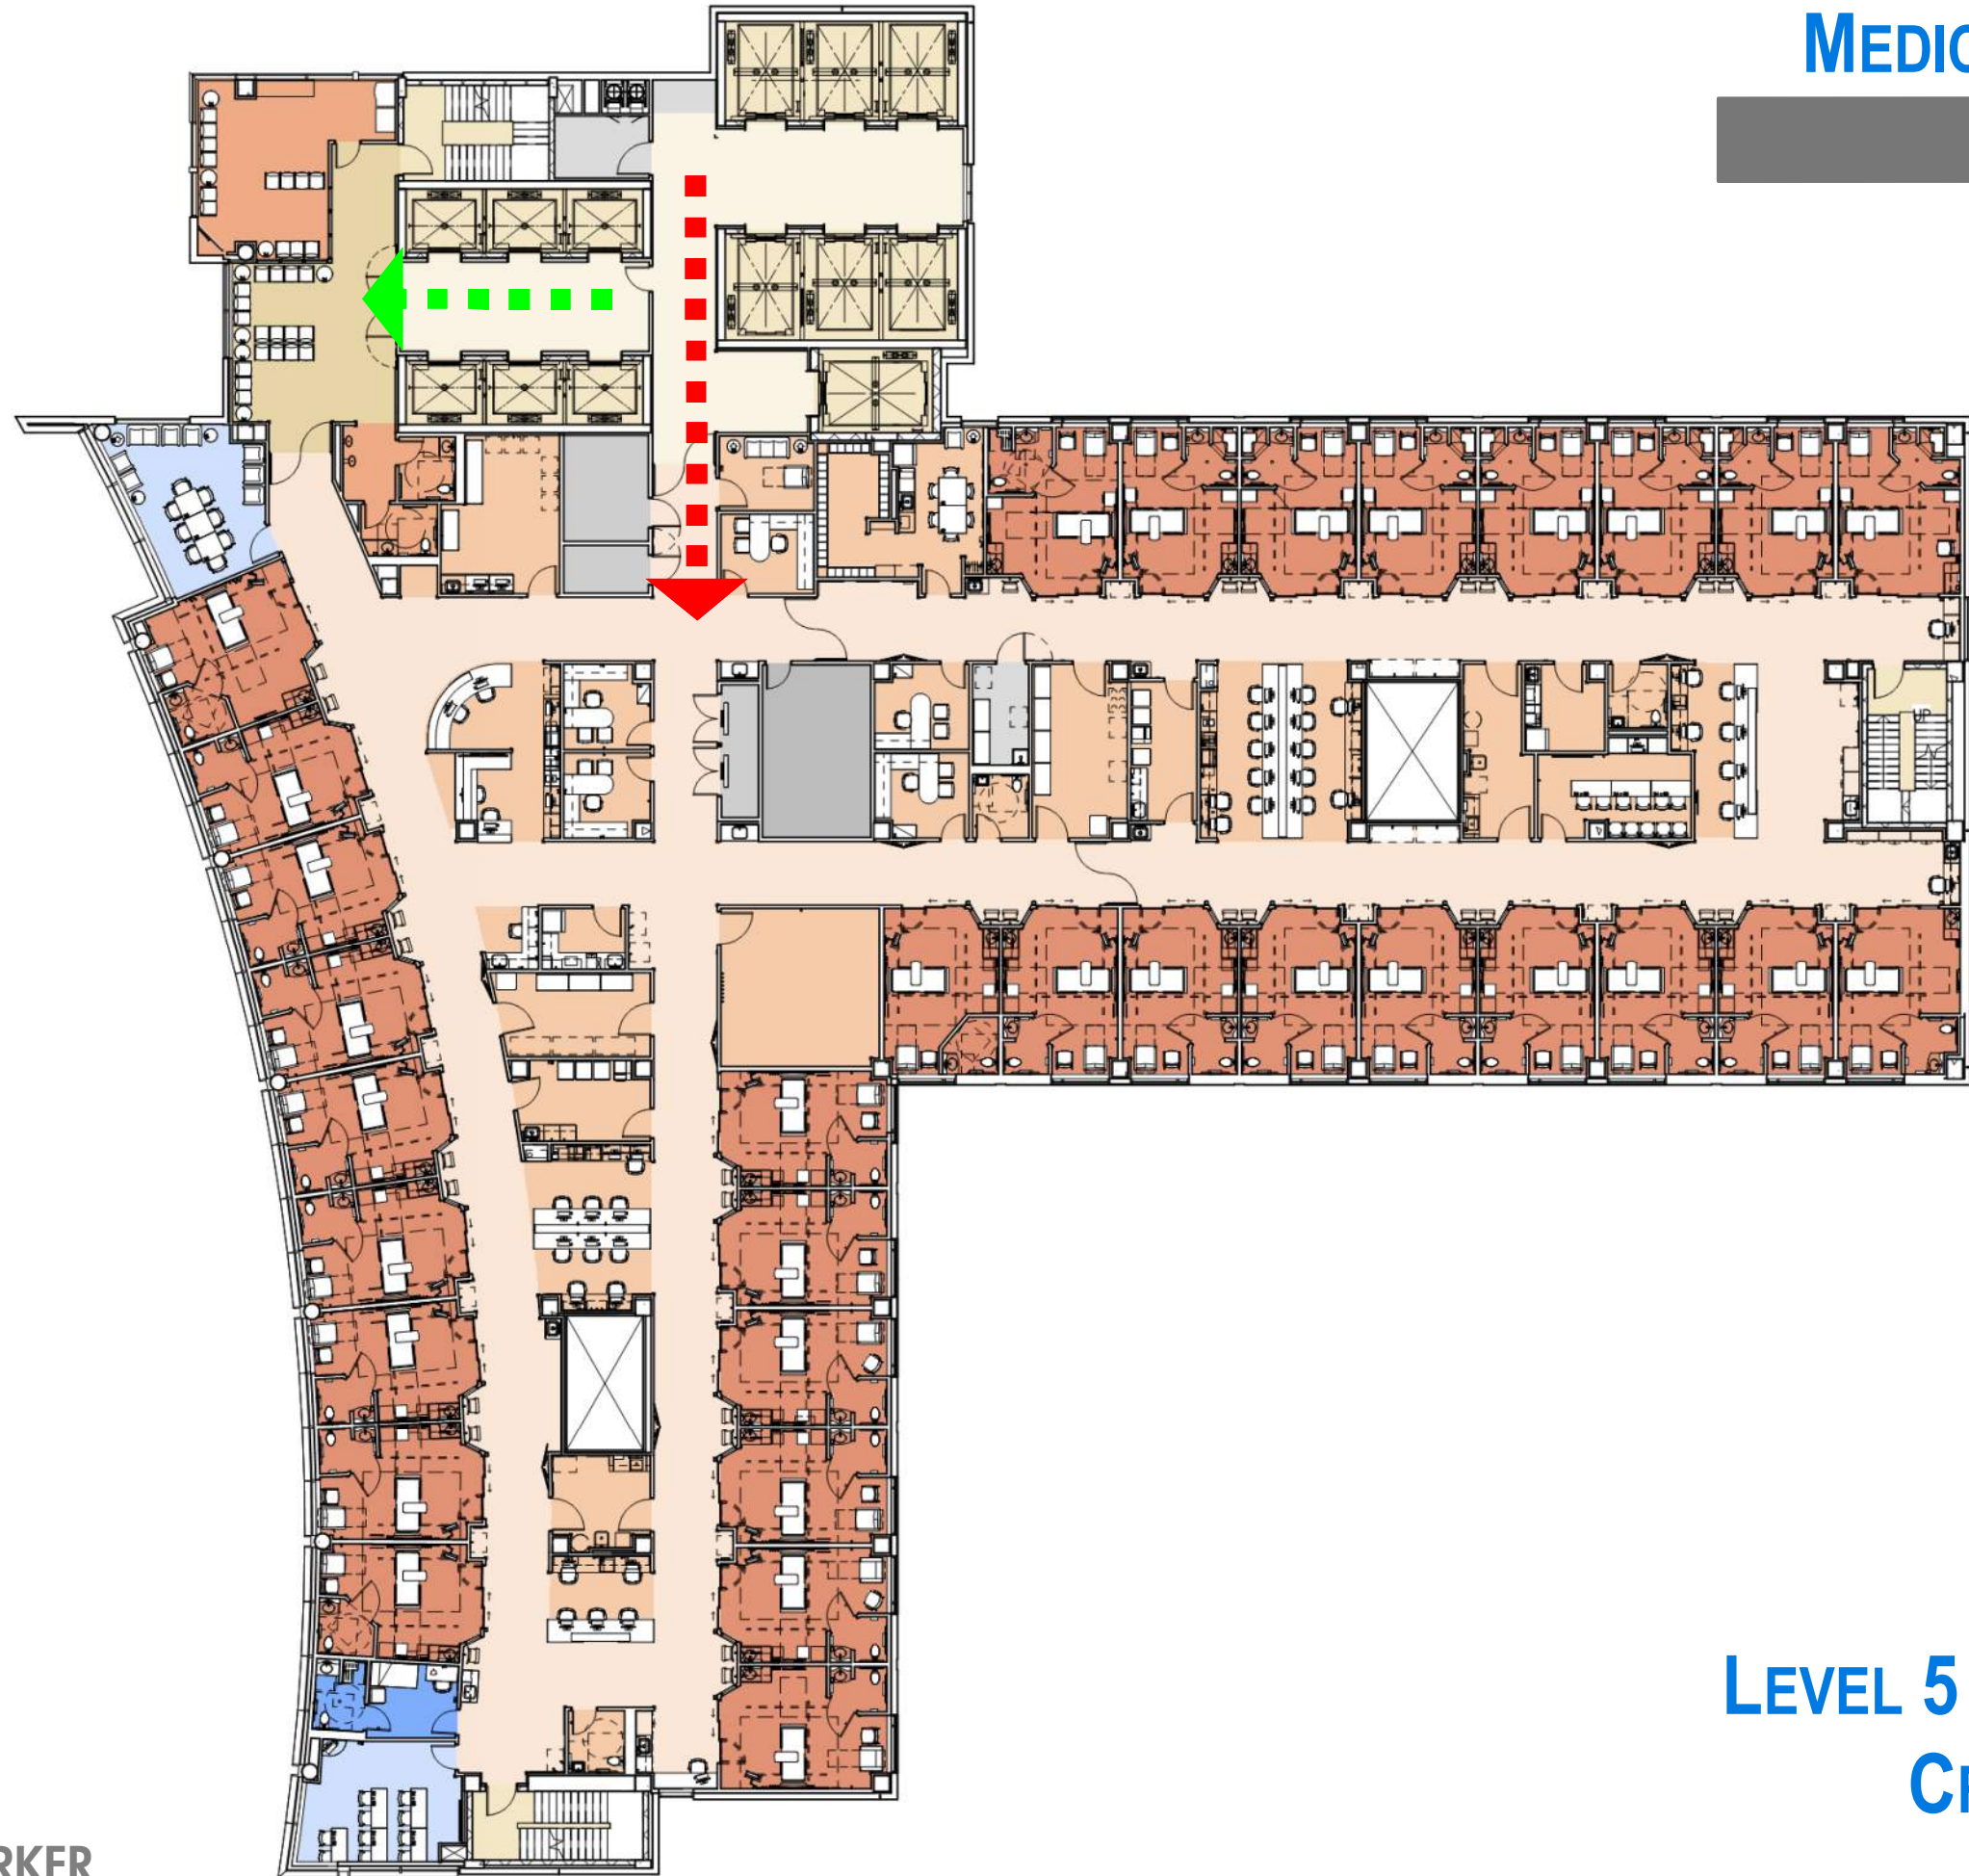

LEVEL 5 FLOOR PLAN
CRITICAL CARE

MEDICAL PLANNING


Current Design

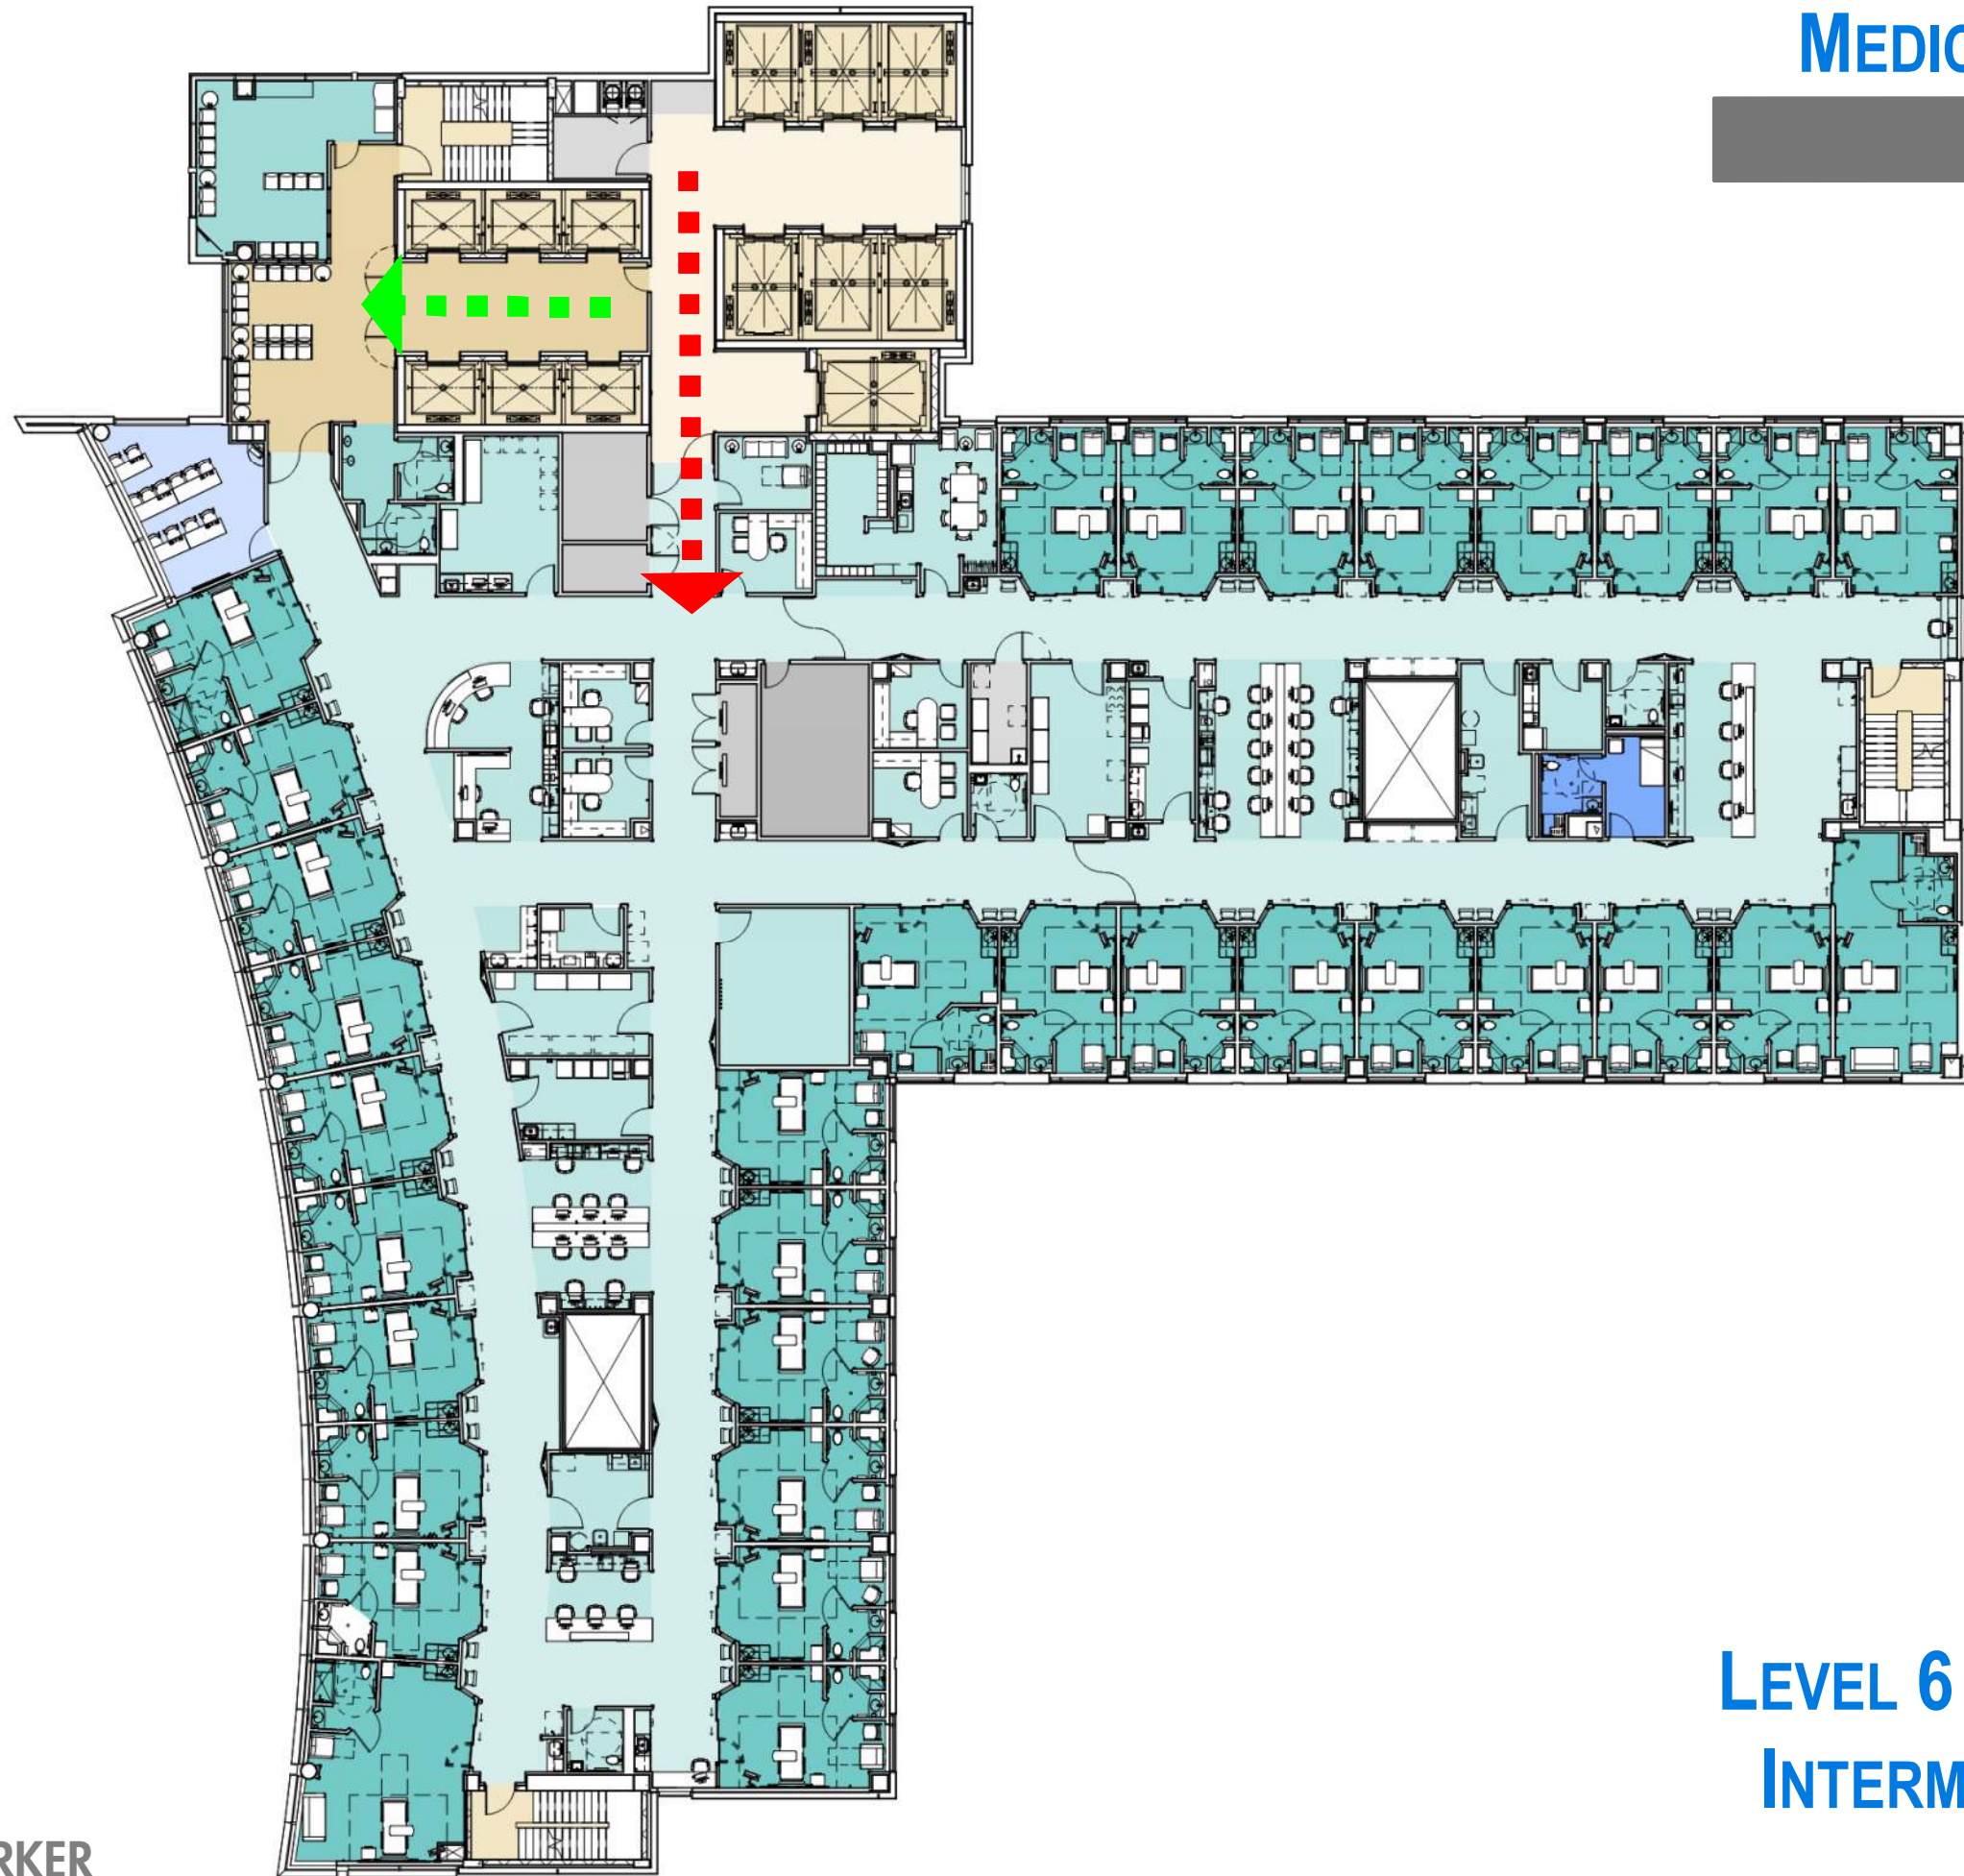

LEVEL 6 FLOOR PLAN INTERMEDIATE CARE

MEDICAL PLANNING


Current Design

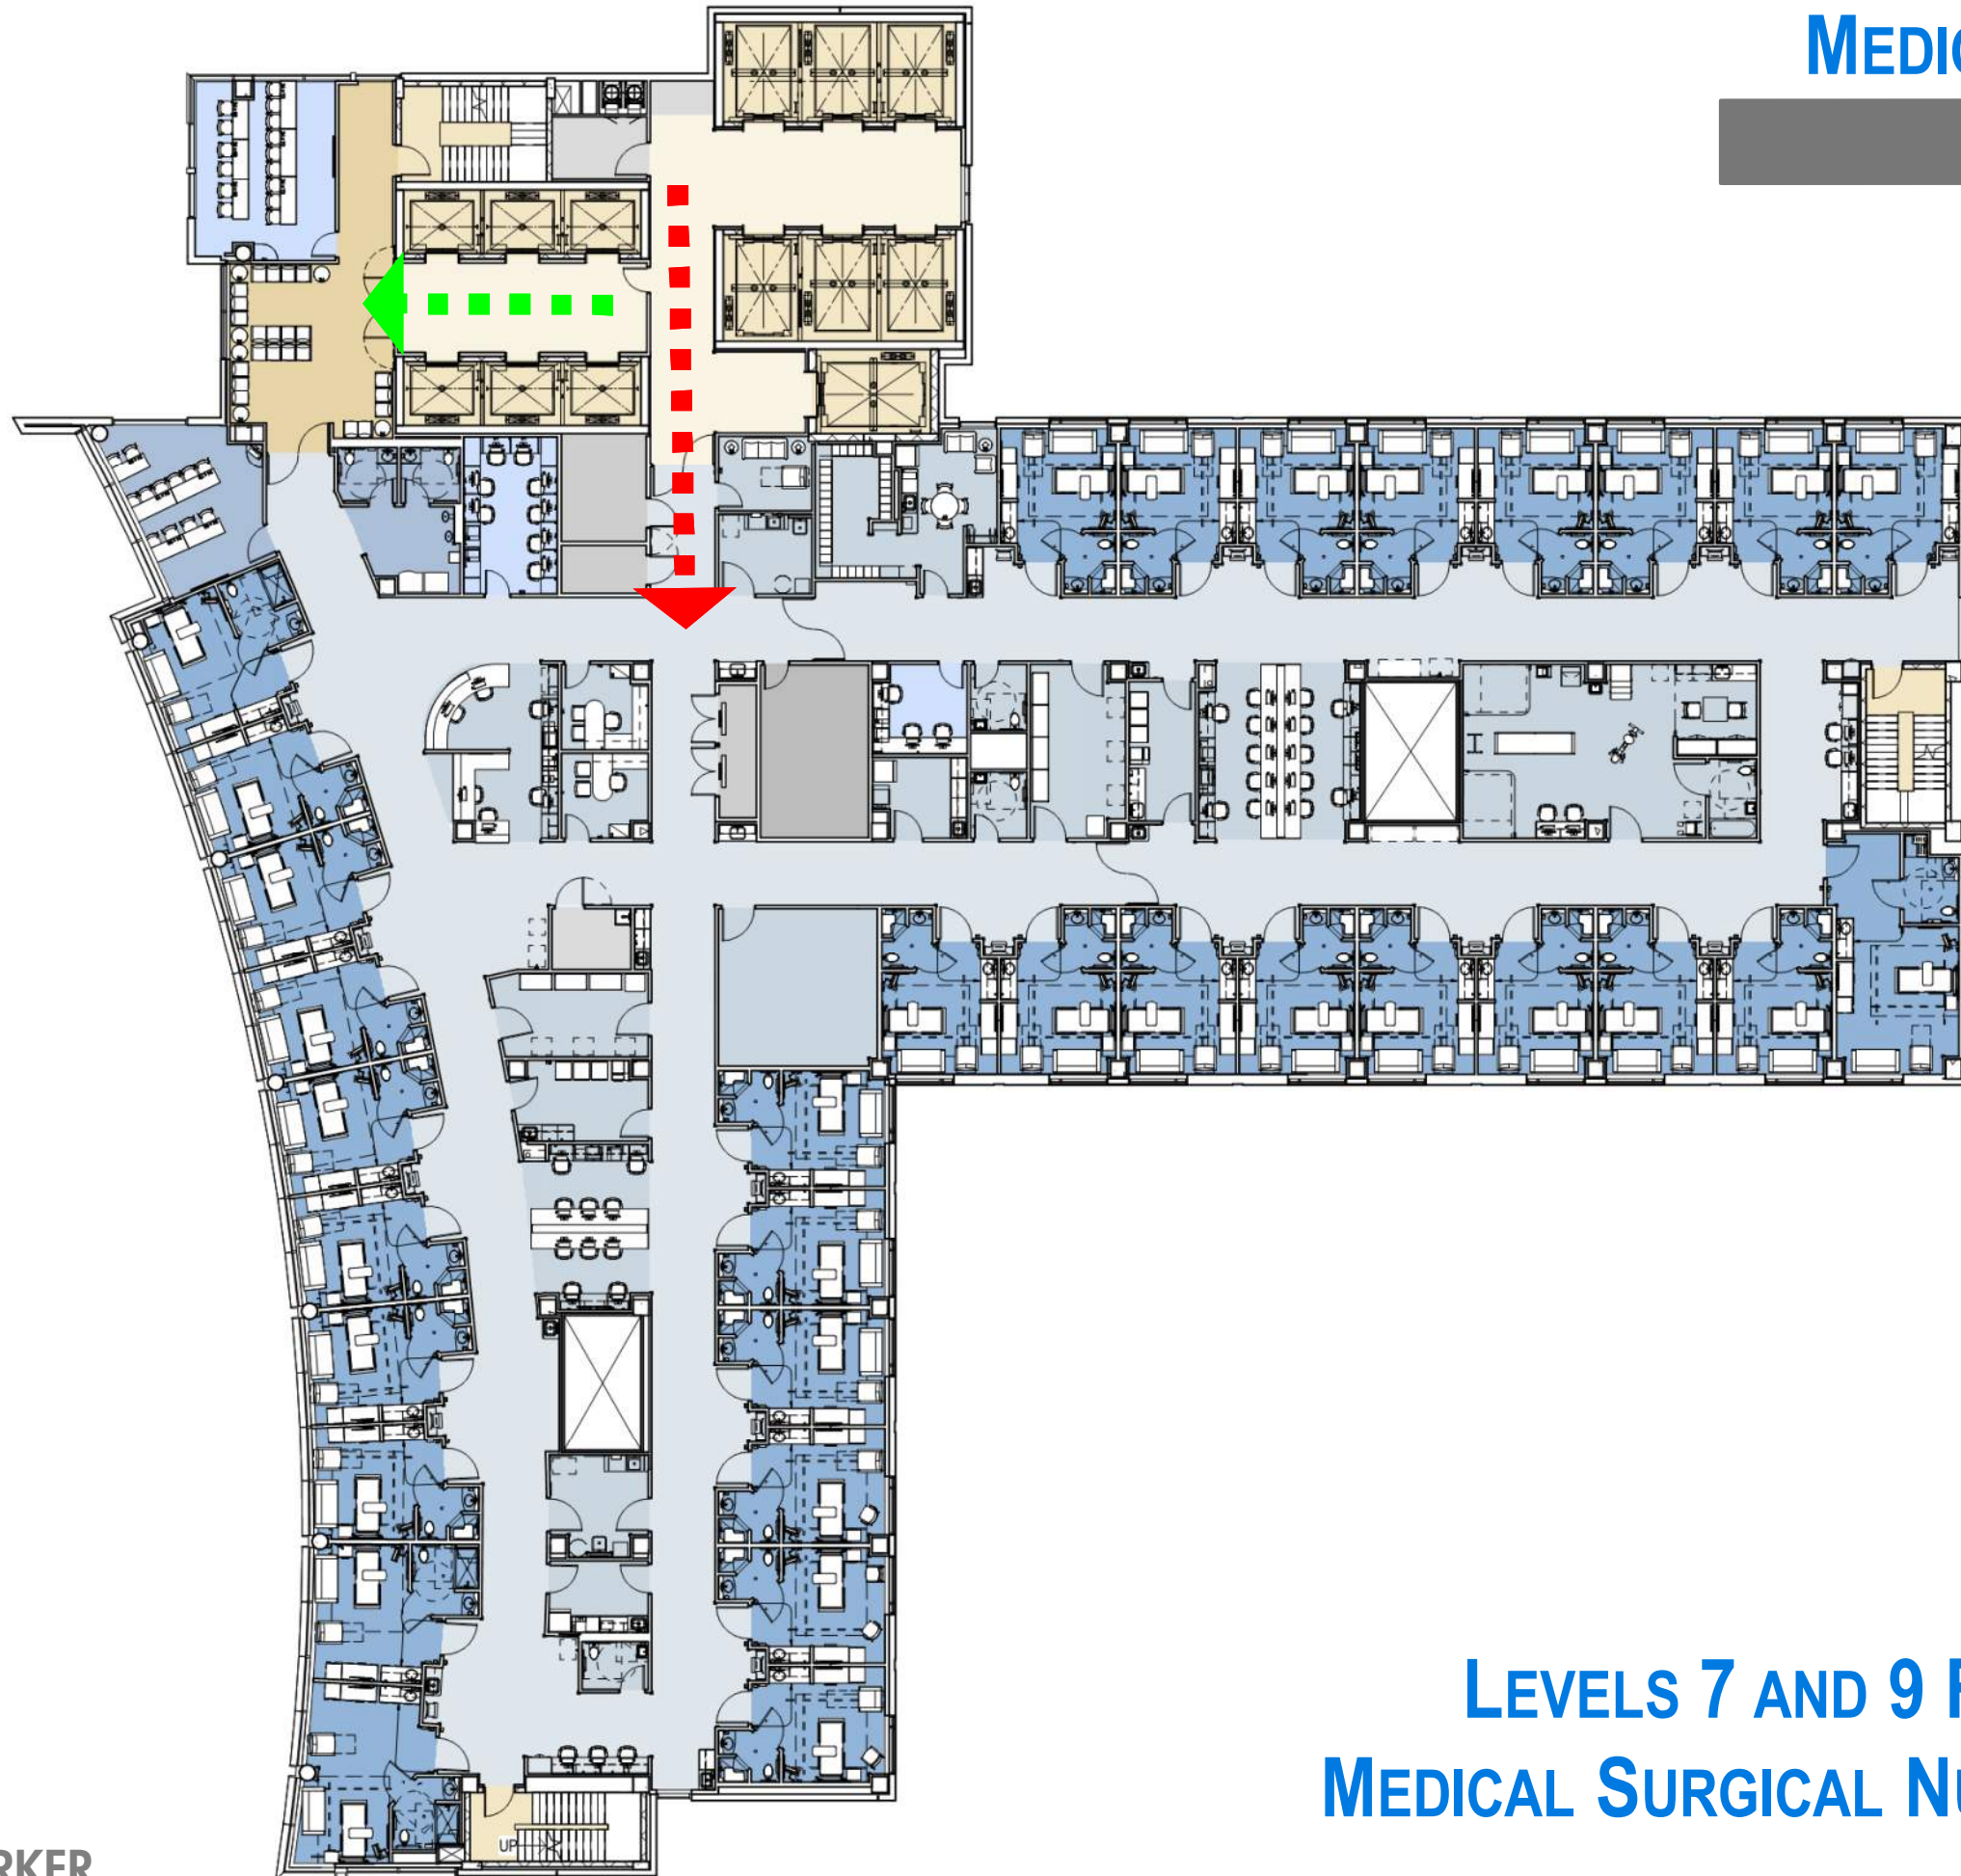

LEVELS 7 AND 9 FLOOR PLANS
MEDICAL SURGICAL NURSING UNITS

MEDICAL PLANNING


Current Design

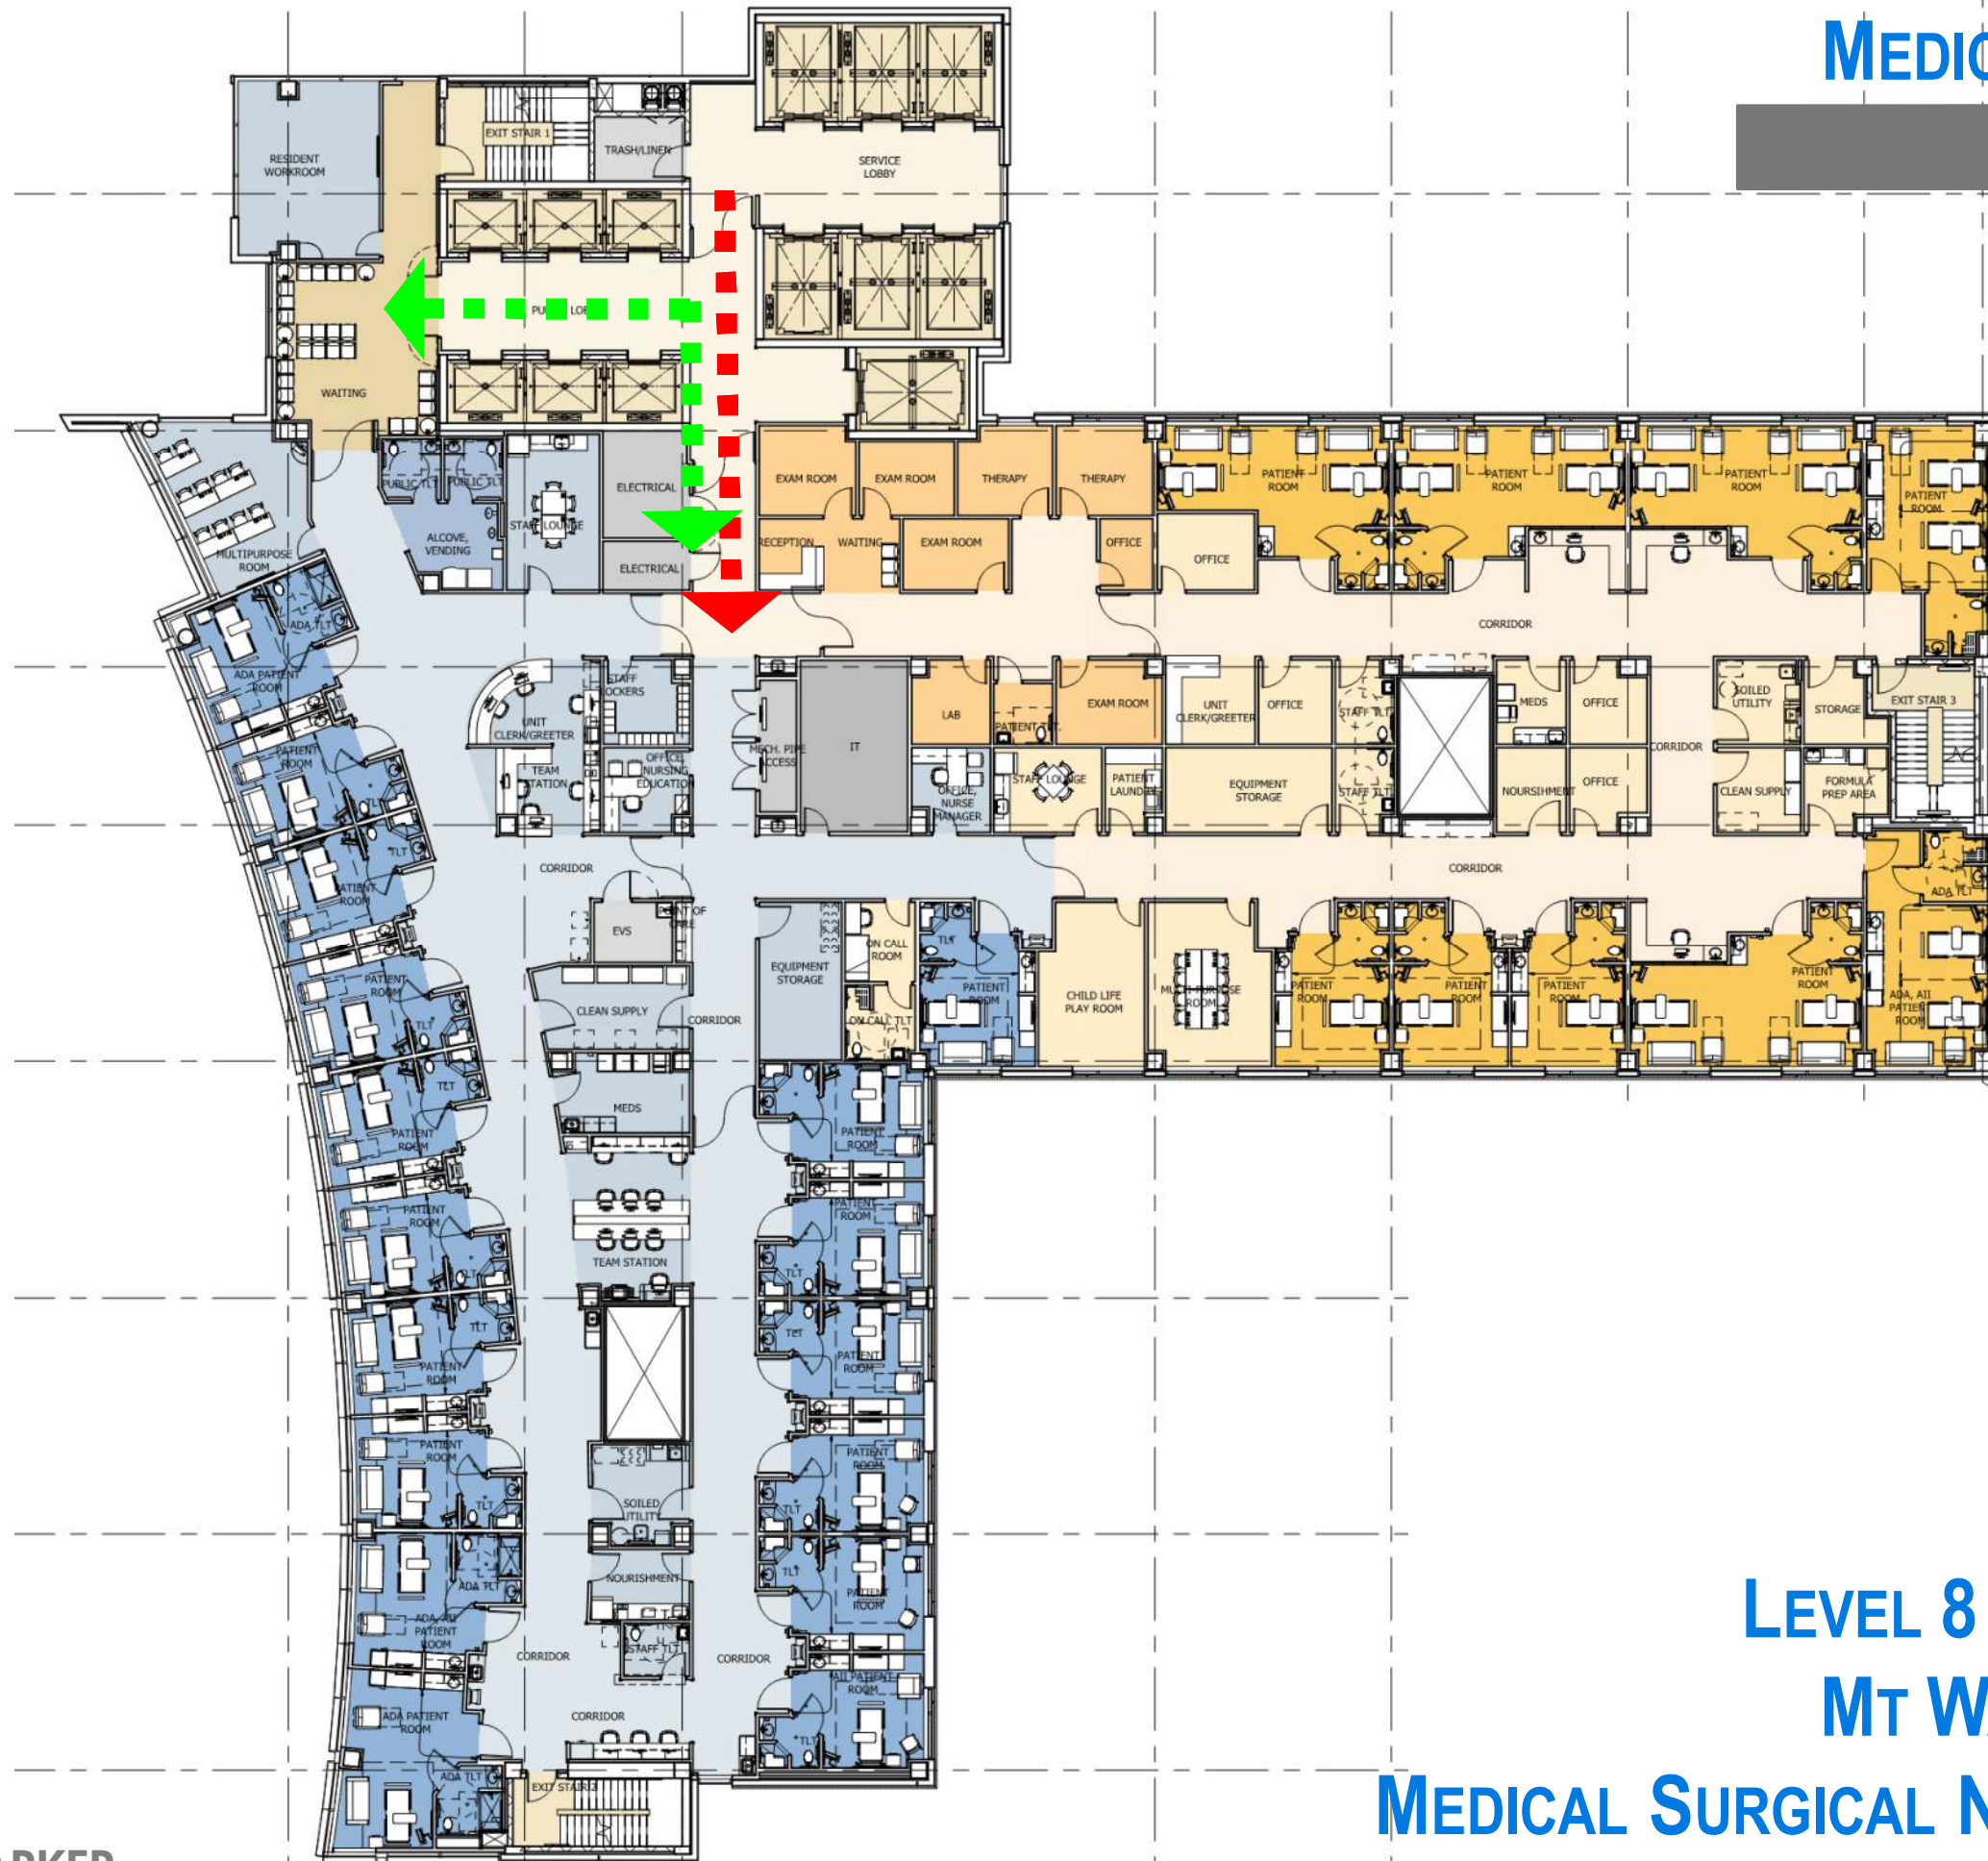

LEVEL 8 FLOOR PLAN MT WASHINGTON + MEDICAL SURGICAL NURSING UNIT

MEDICAL PLANNING


Current Design

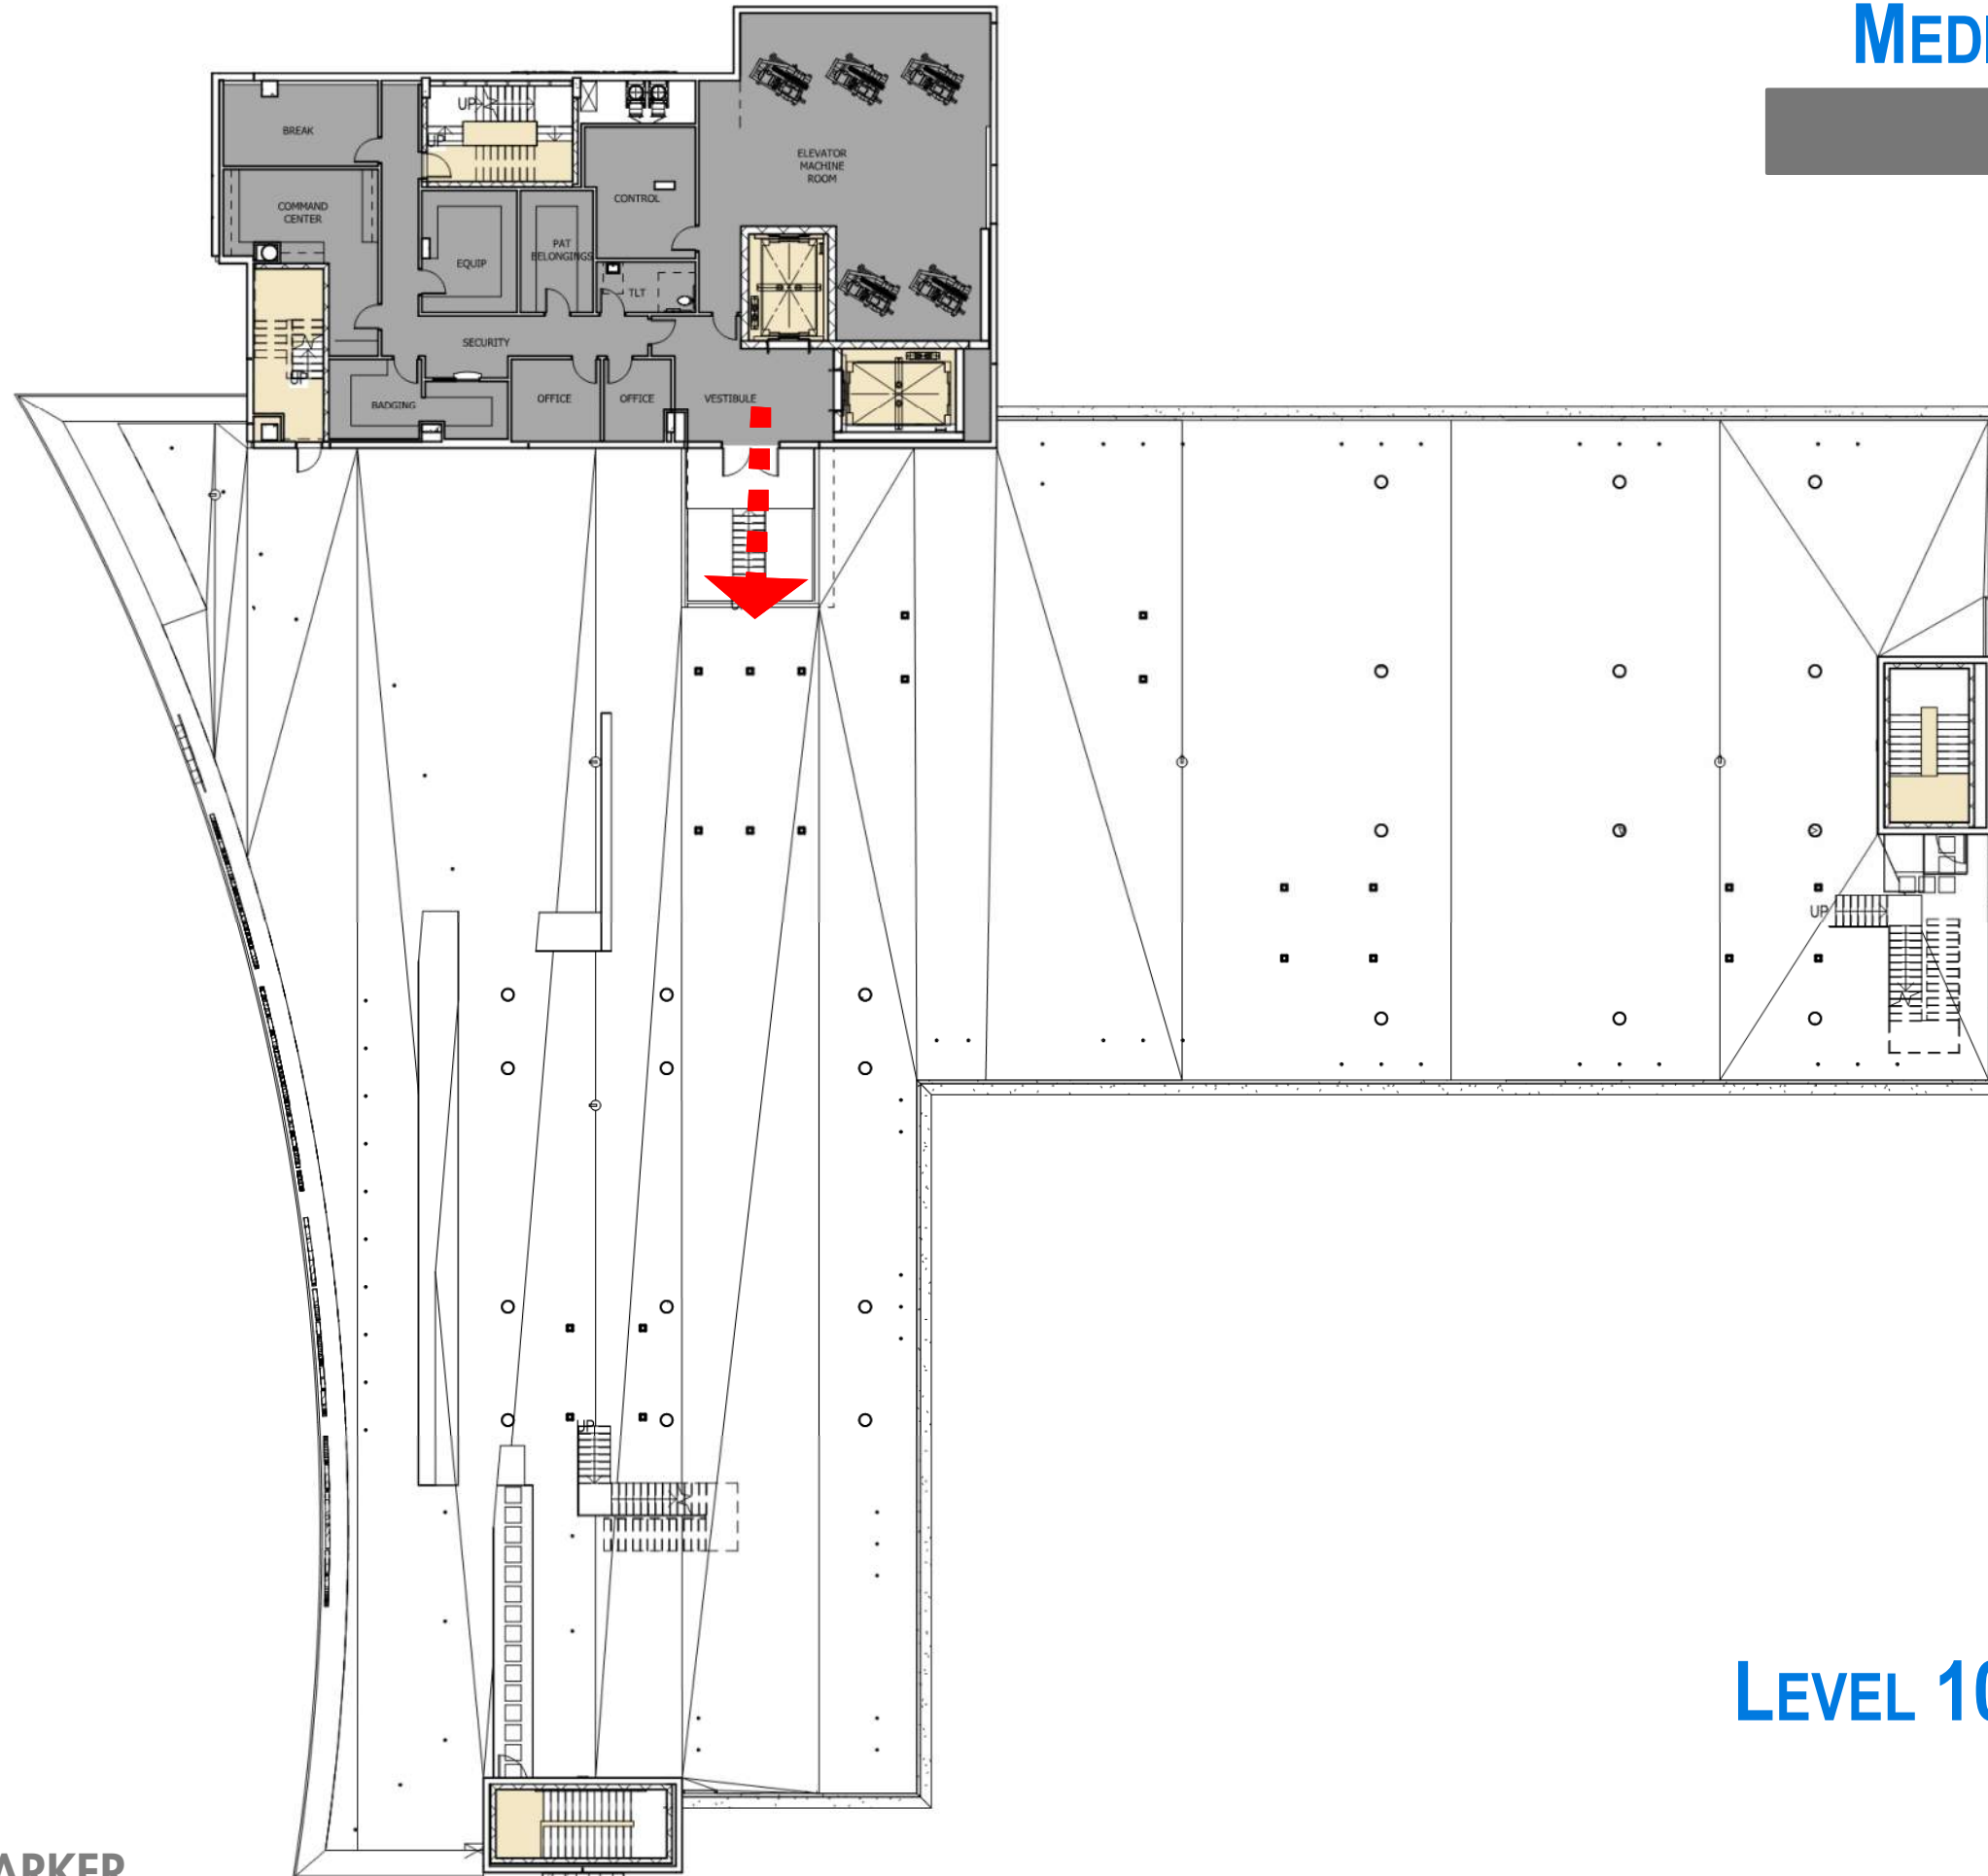

LEVEL 10 FLOOR PLAN
SERVICE

MEDICAL PLANNING

Current Design

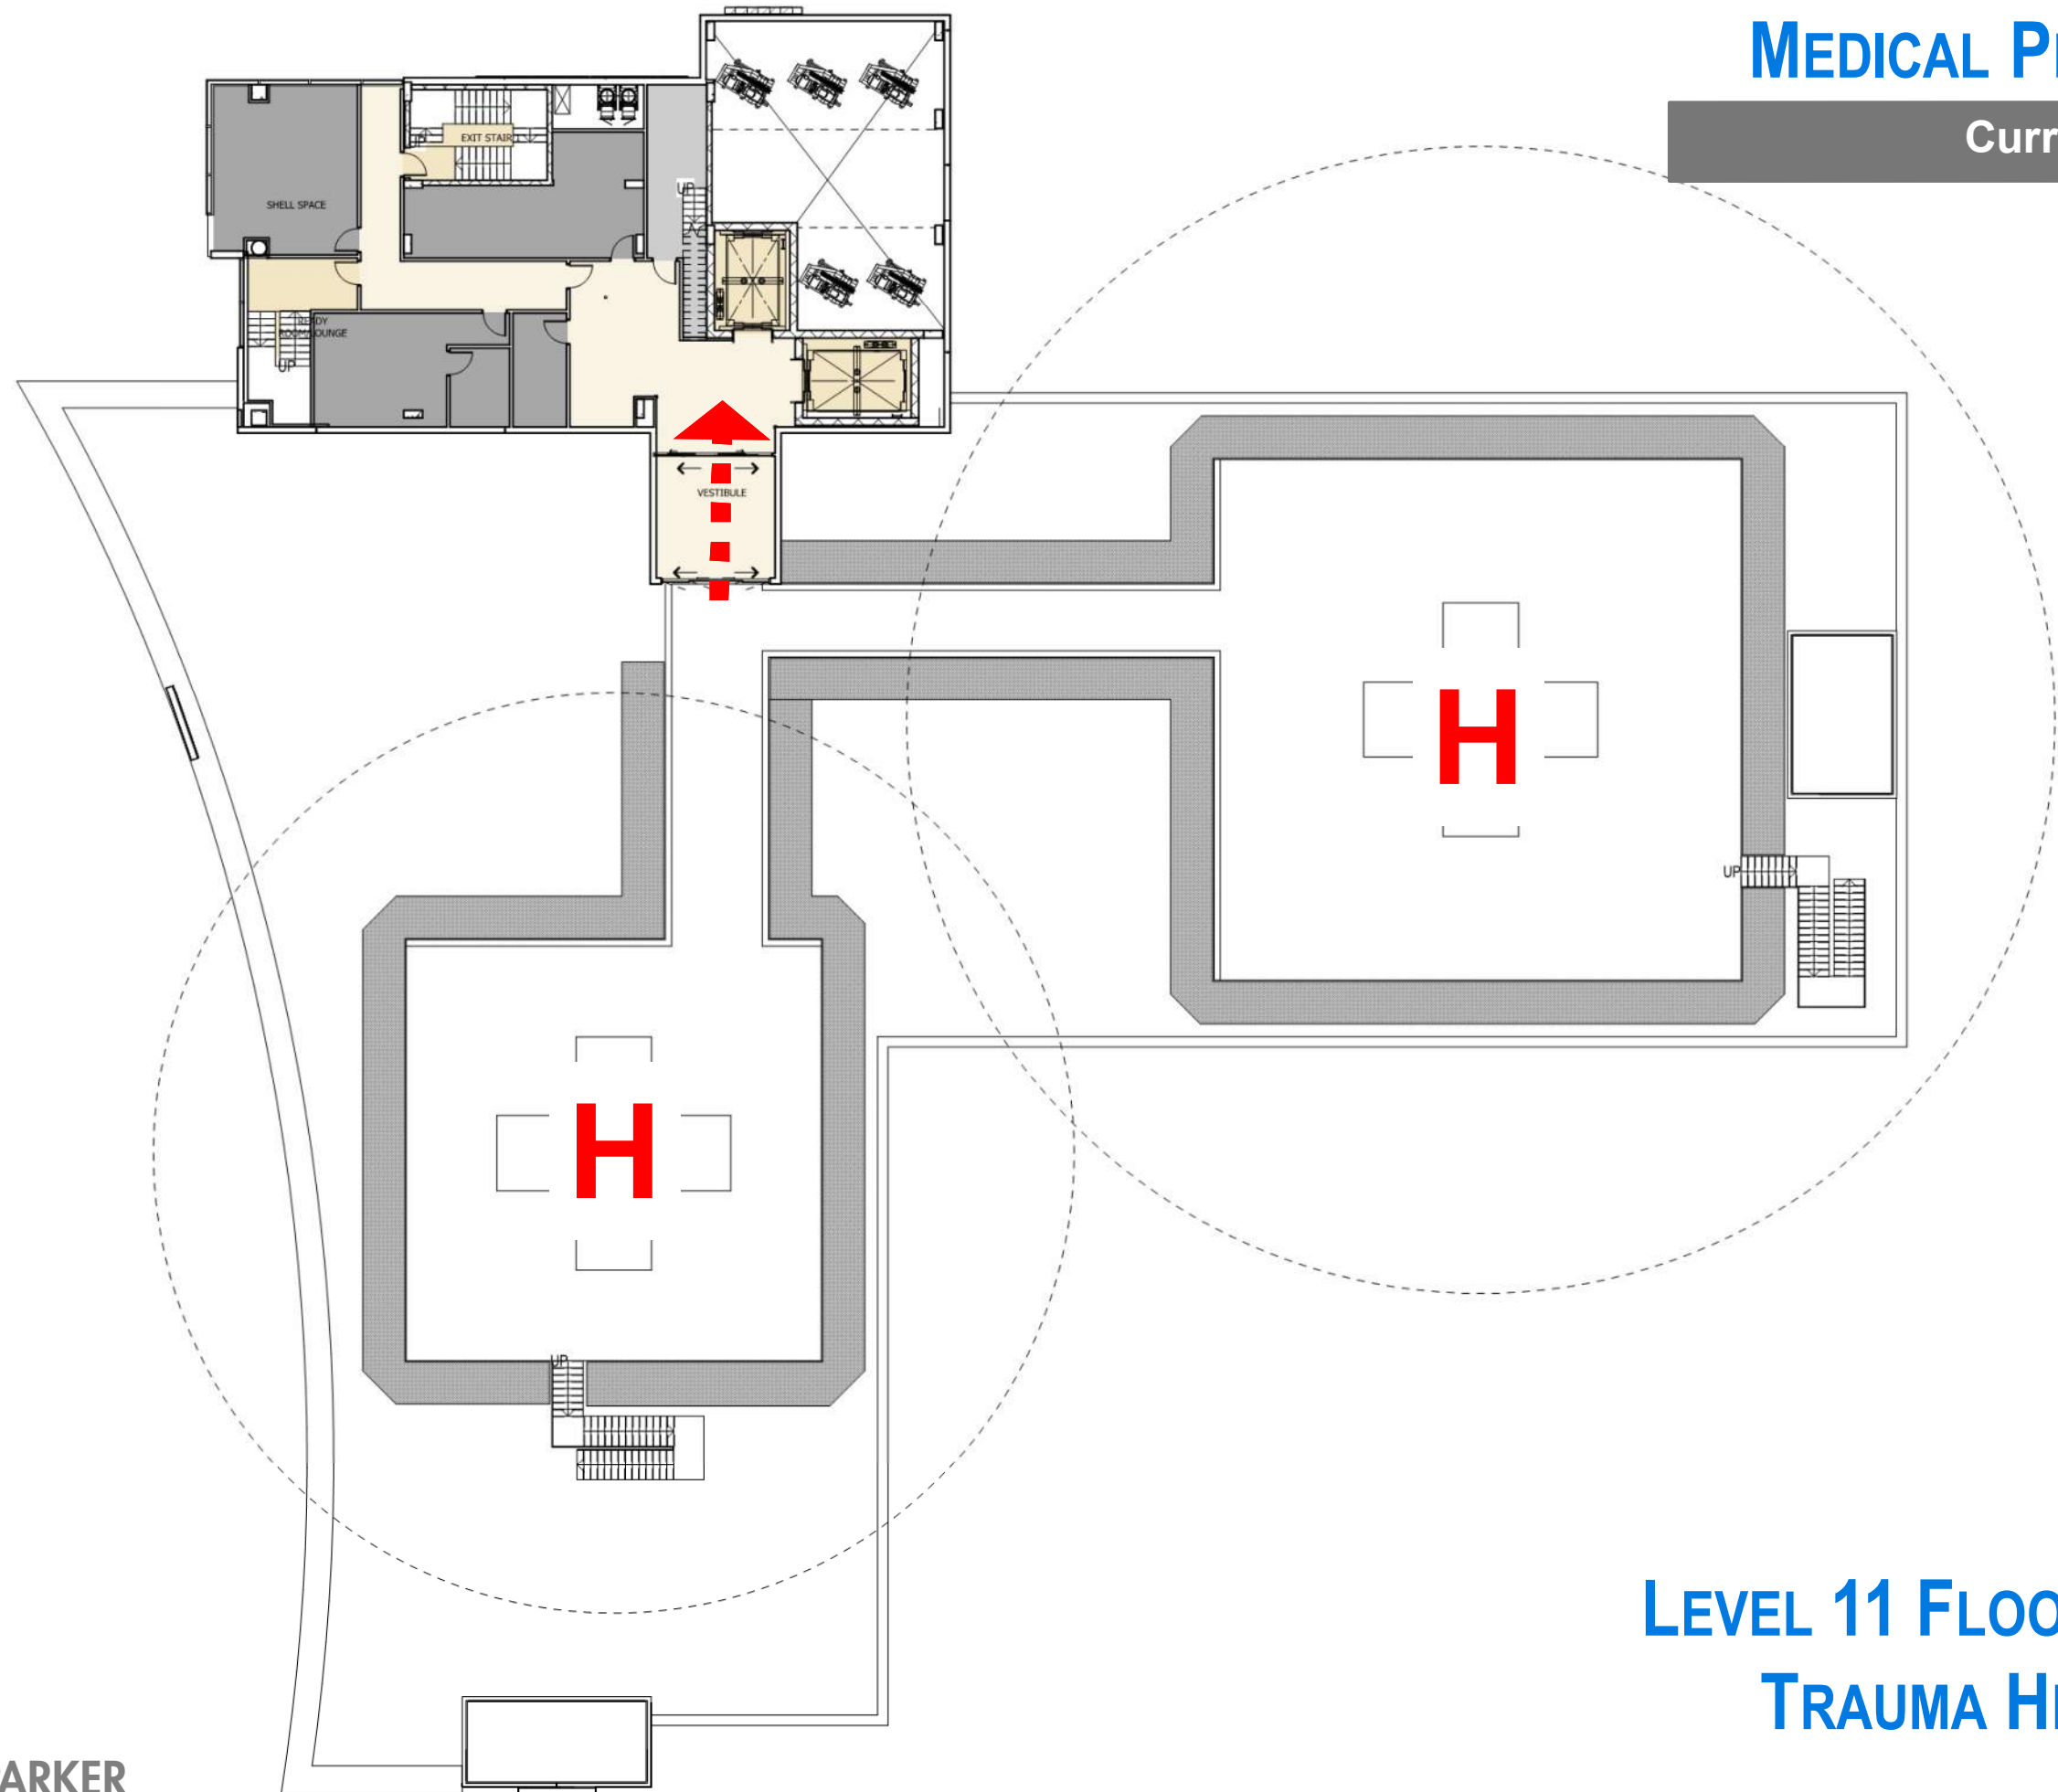

LEVEL 11 FLOOR PLAN
TRAUMA HELIPADS

EXTERIOR DESIGN









