


**SECTION
 ACROSS**

SCALE: 3/8" = 1'-0"

**REDEVELOPMENT AUTHORITY
 OF PRINCE GEORGE'S COUNTY**

REHABILITATION OF
 3413 GLEN DRIVE, SUITLAND, MD 20746

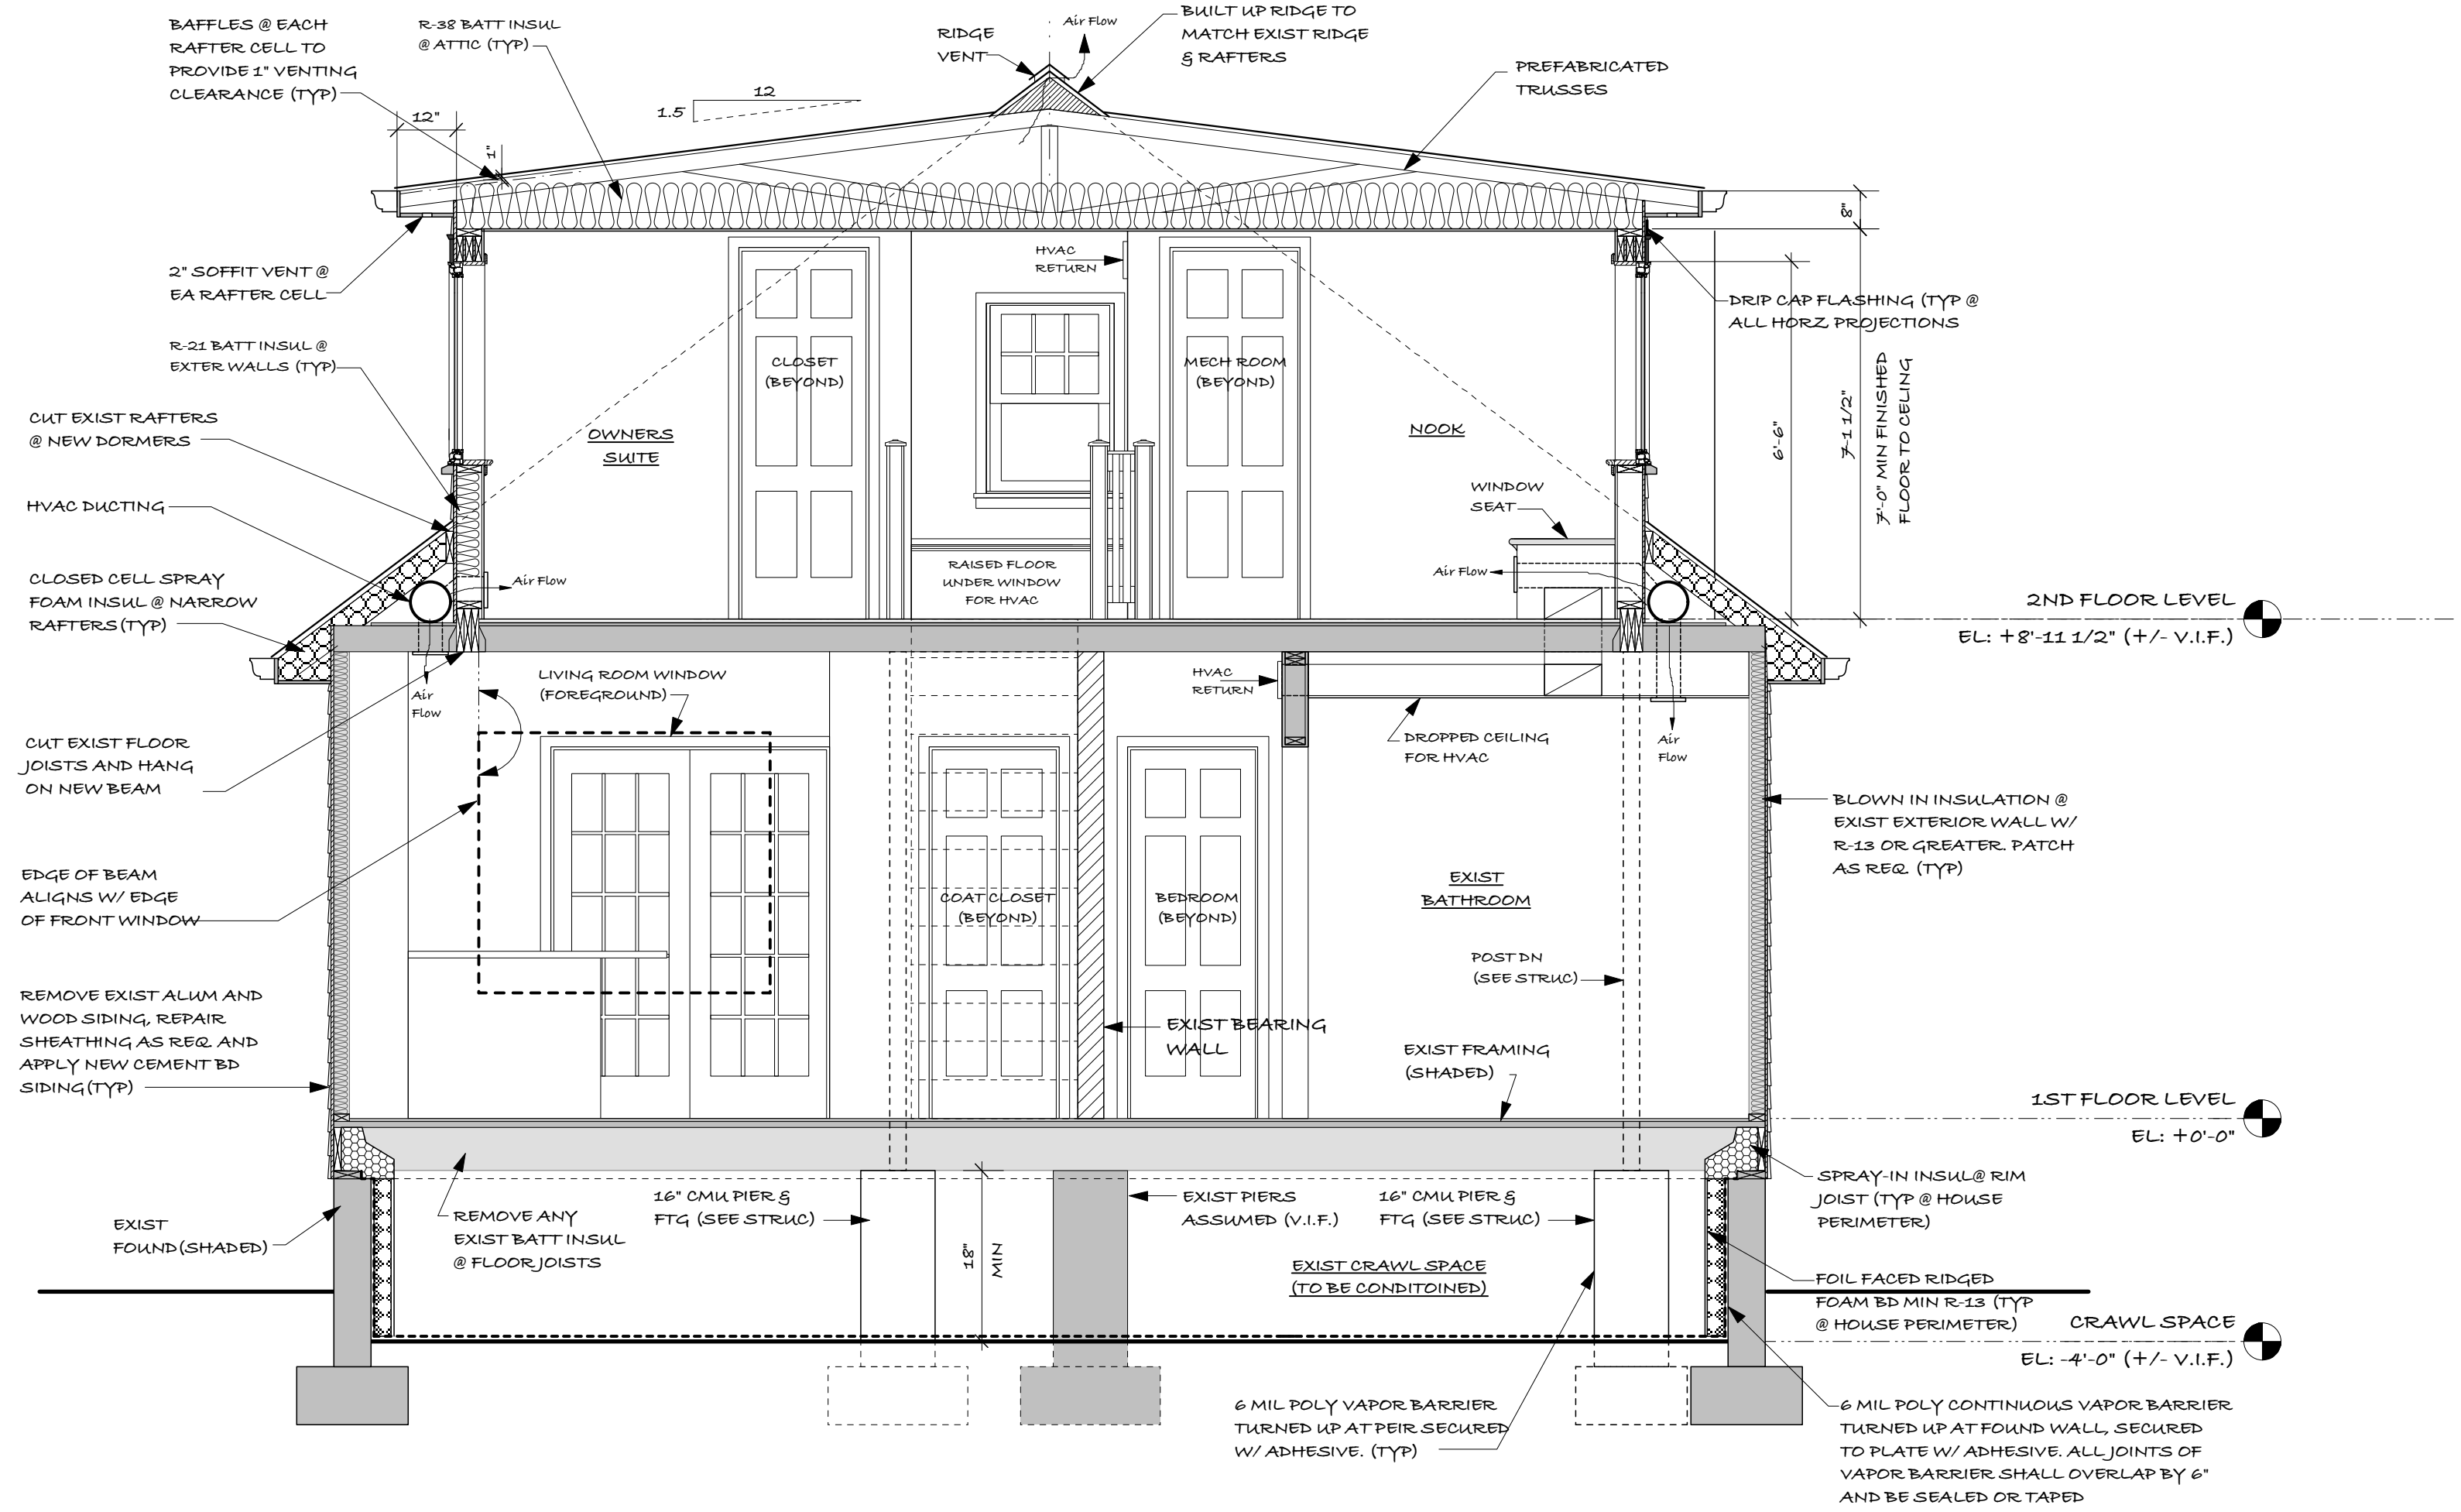

1 CROSS SECTION
 Scale: 3/8" = 1'-0"

Professional Certification. I hereby certify that these documents were prepared or approved by me, and that I am a duly licensed architect under the laws of the State of Maryland, License No. 7957-R, Expiration Date: 12/29/2013

BID ISSUE
 5 OCTOBER 2012